
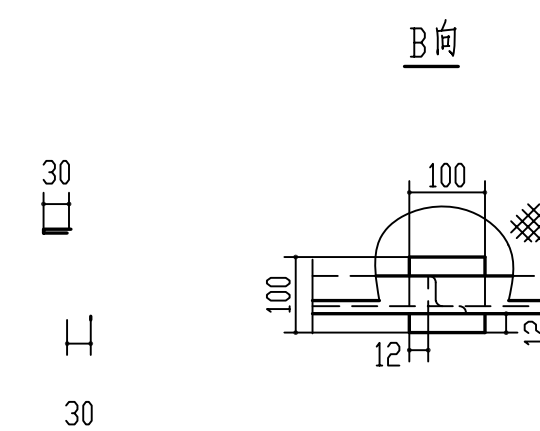
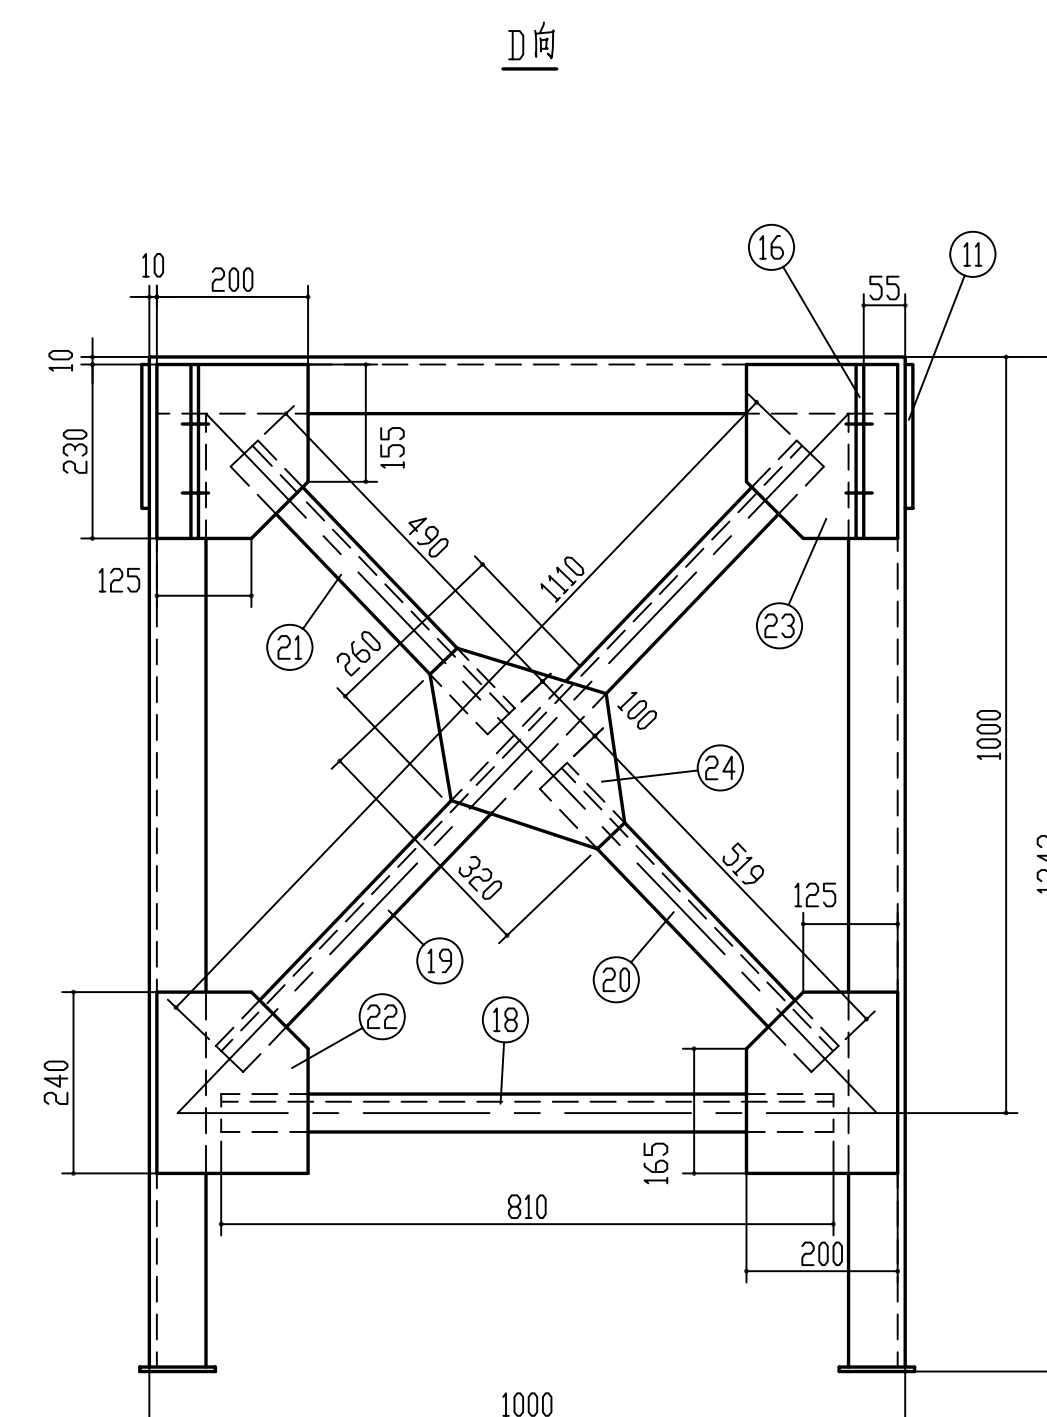
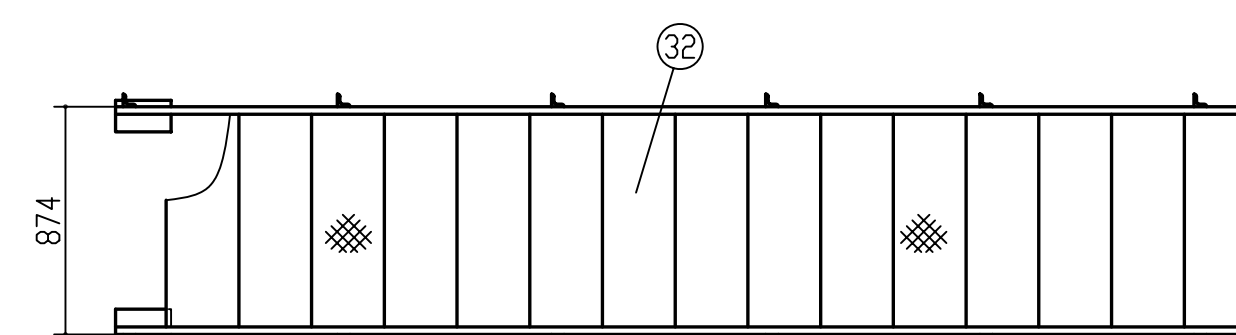
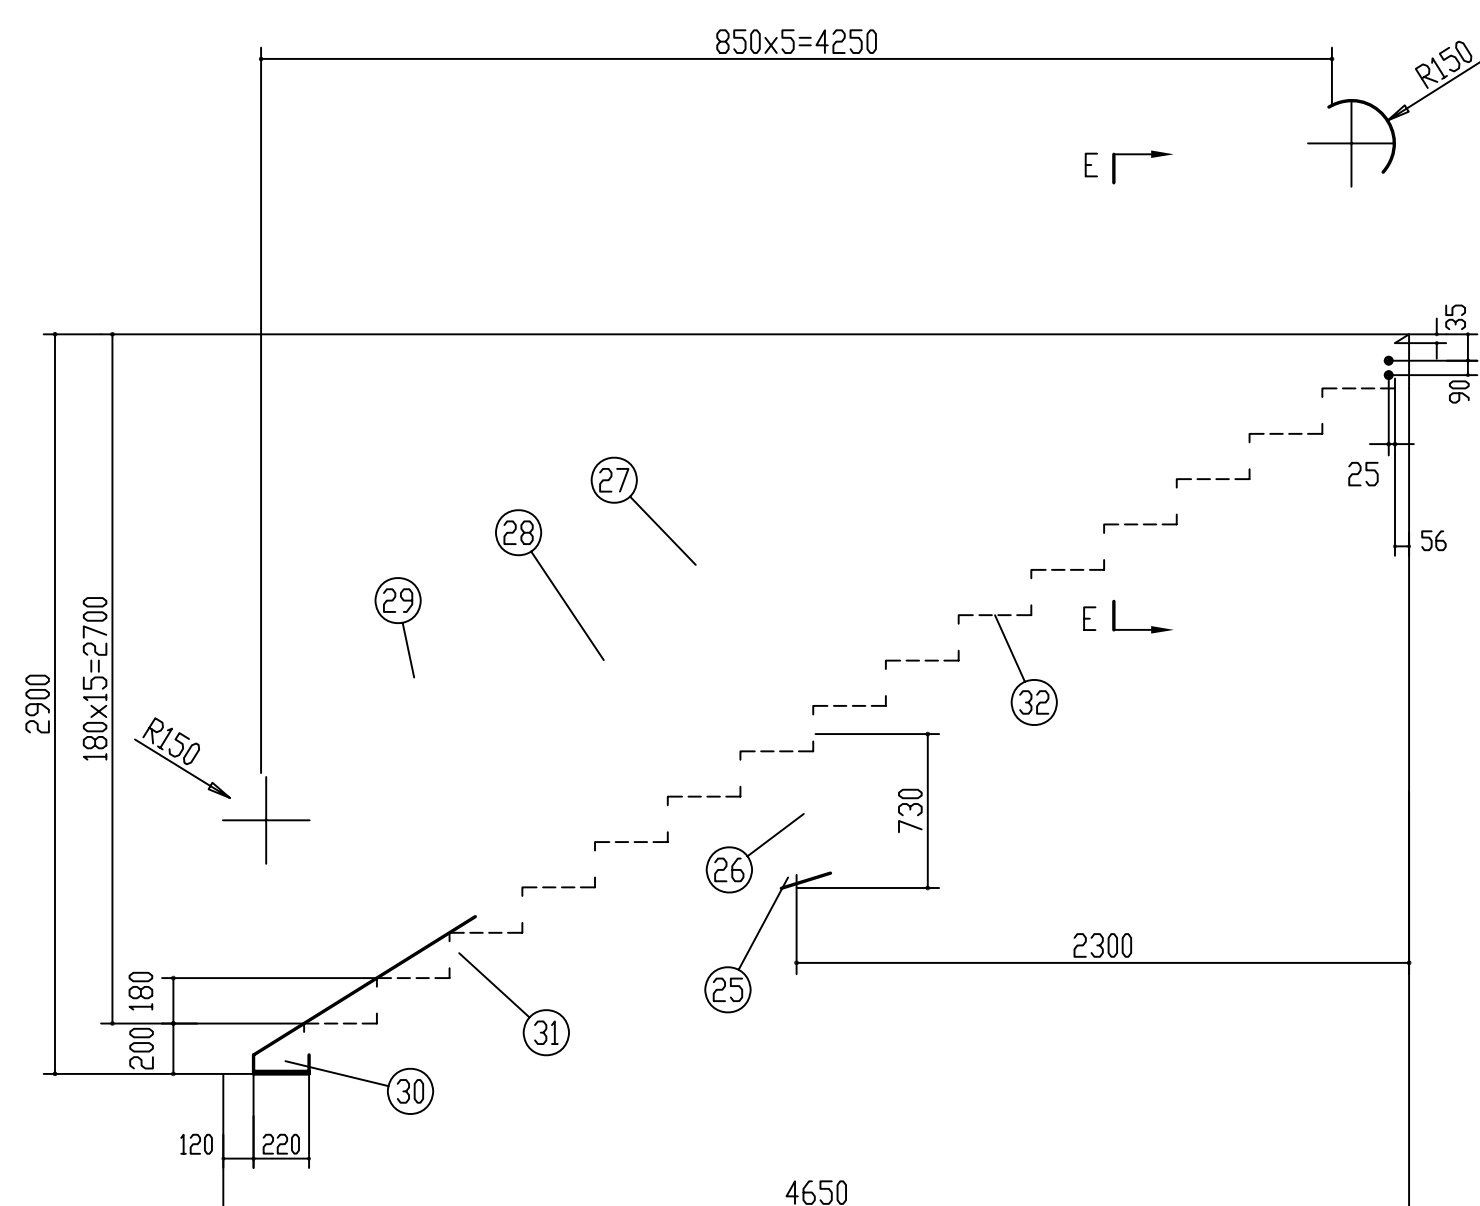
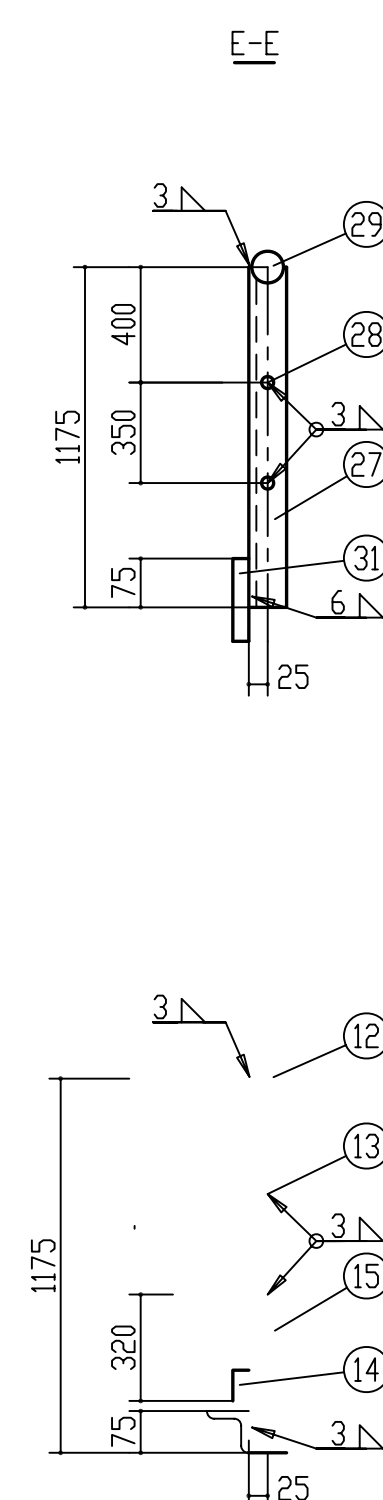
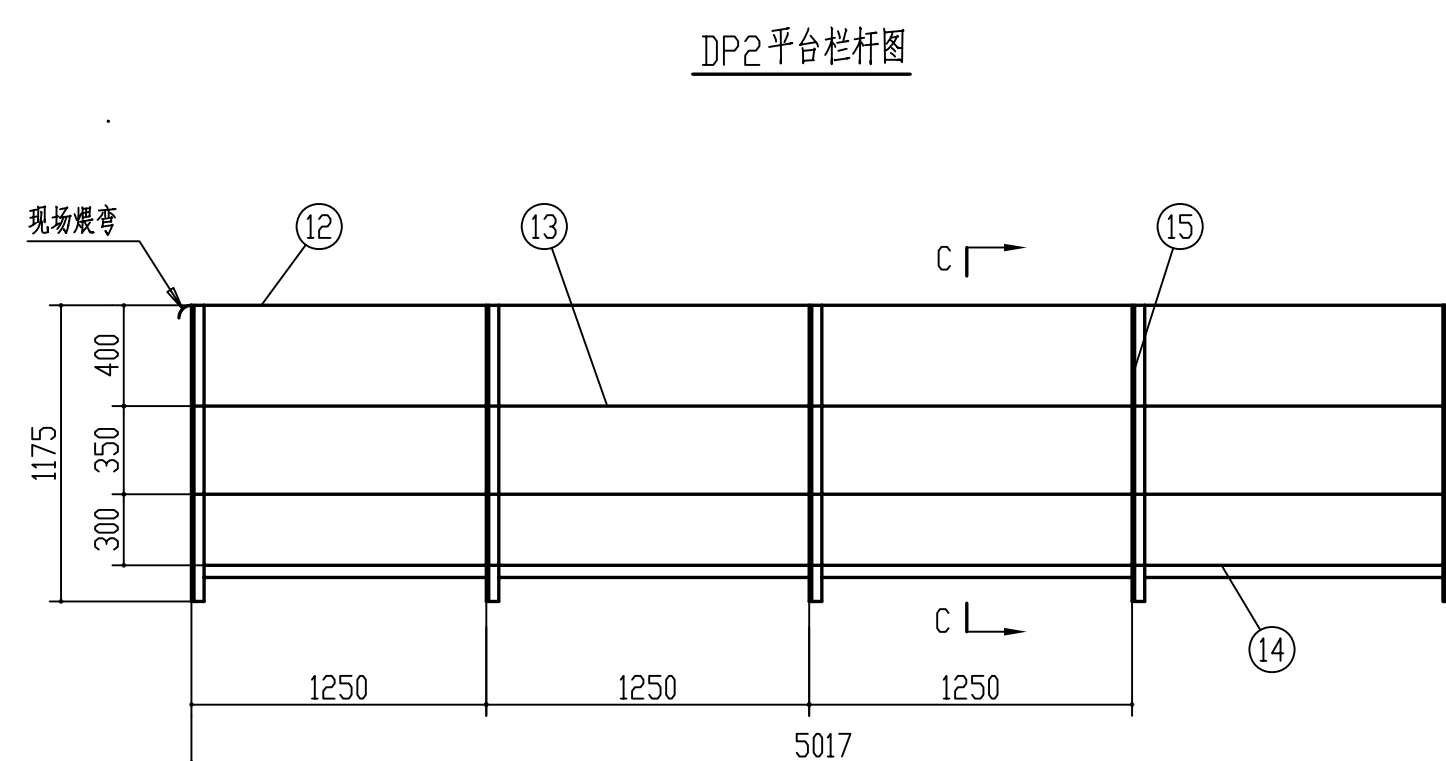
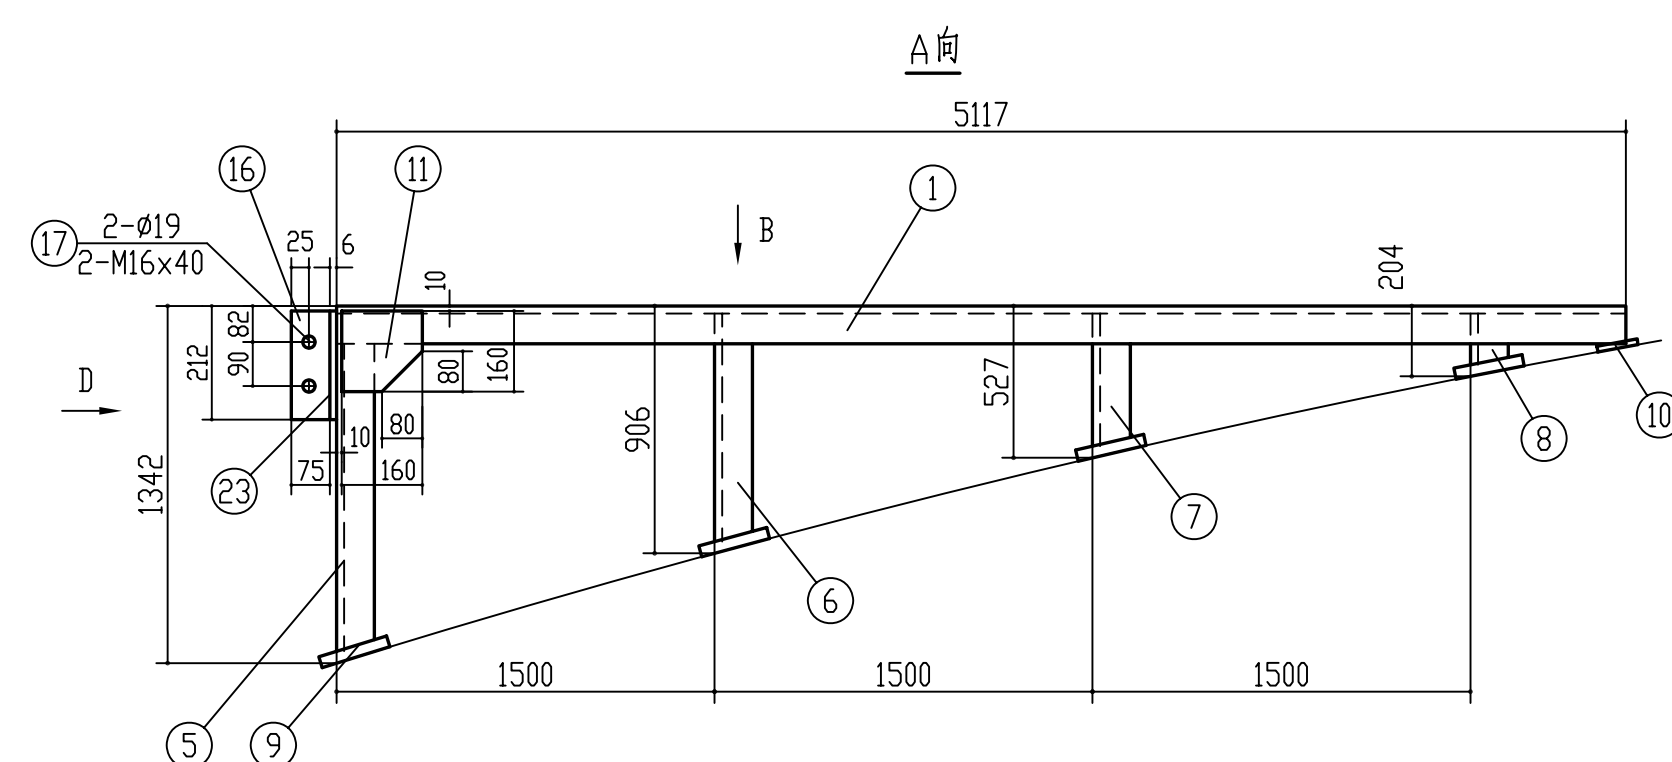


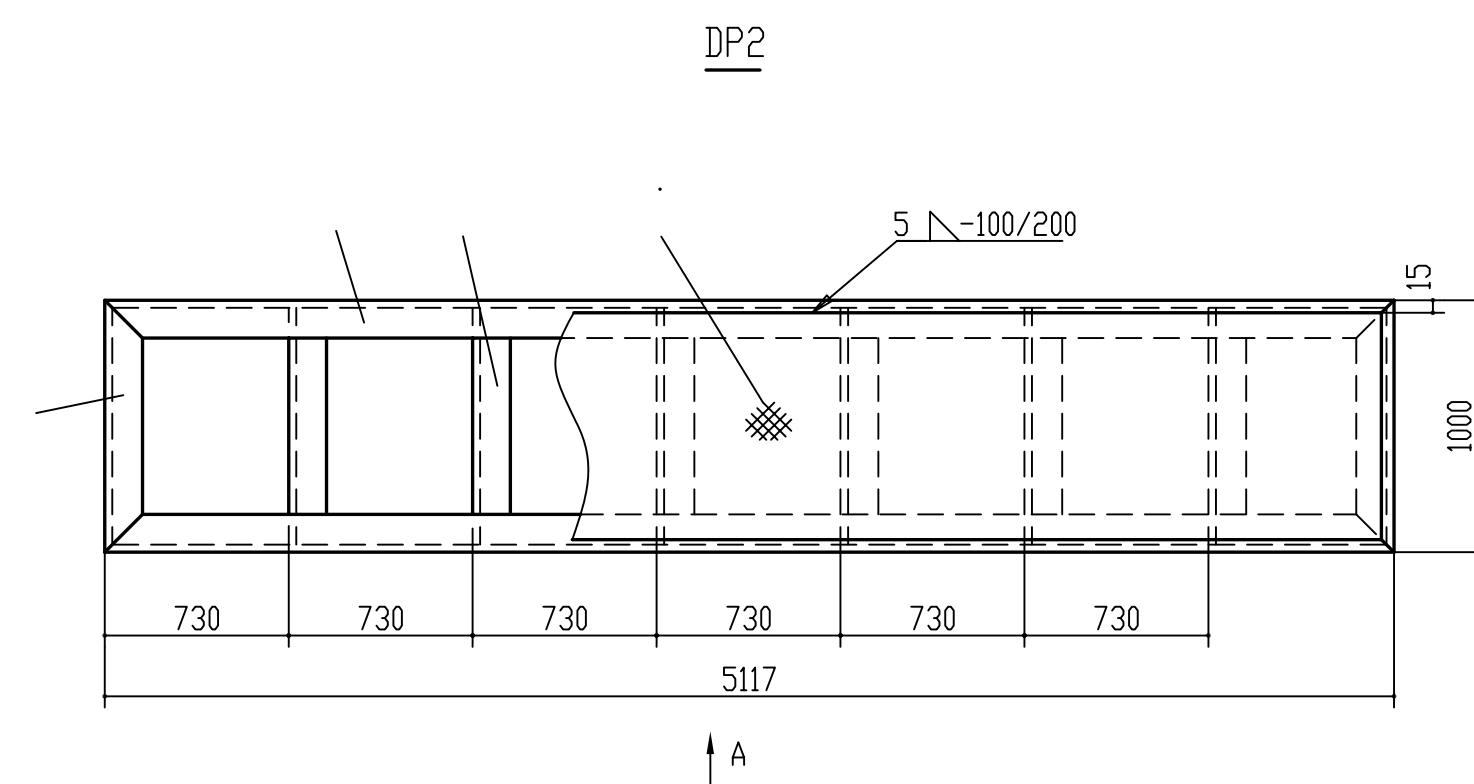

注:1. 未加标注的角焊缝腰高为相焊两件中较薄件厚

3. DP2 应根据现场情况在每平方米铺板的凹陷处开设一个 $\Phi 16$ 漏水孔。

DP3 (共1块)	②④	花纹钢板 -4x850	360	15	10.2	153		
	③①	-12x180	5414	2	92	184		
	③③	L75x6	220	2	1.5	3		
	②⑨	有缝钢管 φ42x3	5600	2	16.2	32		
	②⑧	φ16	5000	4	8	32		
	②⑦	L50x6	1175	12	5.2	63		
	②⑥	L75x6	730	2	5	10		
	②⑤	-6x100	100	2	0.5	1		
			构件小计	1		478		
DP2	②④	-6x260	320	1		4		
	②③	-6x200	230	2	2	4		
	②②	-6x200	240	2	2	4		
	②①	L50x6	490	1		2.2		
	②⑩	L50x6	519	1		2.3		
	①⑨	L50x6	1110	1		5		
	①⑧	L50x6	810	1		4		
	①⑦	M16x40		4				
	①⑥	-8x75	202	2	1	2		
	①⑤	L50x6	1175	10	5.2	52		
	①④	-6x50	5020	2	12	24		
	①③	φ16	5020	4	8	32		
	①②	有缝钢管 φ42x3	5200	2	15	30		
	①①	-6x160	160	2	1.2	2		
	①⑩	-10x50	1000	1		4		
	①⑨	-6x100	100	8	0.5	4		
	①⑧	L75x6	192	2	1.3	3		
	①⑦	L75x6	515	2	3.6	7		
	①⑥	L75x6	894	2	6.1	12		
	①④	花纹钢板 -4x970	5087	1		165		
	①③	L75x6	988	6	7	42		
	①②	L75x6	1000	2	7	14		
	①①	L75x6	5117	2	36	72		
				1		509		
	标号	件号	断 面 尺 寸 (mm)	长 度 (mm)	数 量	单 重	总 重	备 注
						重 量 (kg)		
	 九江石化设计工程有限公司				建设单位	腾龙芳烃(漳州)有限公司		
				项目名称	腾龙芳烃(漳州)80万吨/年对二甲苯工程			
设 计			20000m ³ 卷帘型干式 气柜柜顶梯子平台 柜顶梯子平台(二)			设计阶段	详细设计	
校 核						专 业	设备	
审 核						单 元 号		
审 定						比例	1:30	
期				D3320-70-00-63-T-101/10-2				

会签专业	签署人	日期