



B1板展开图

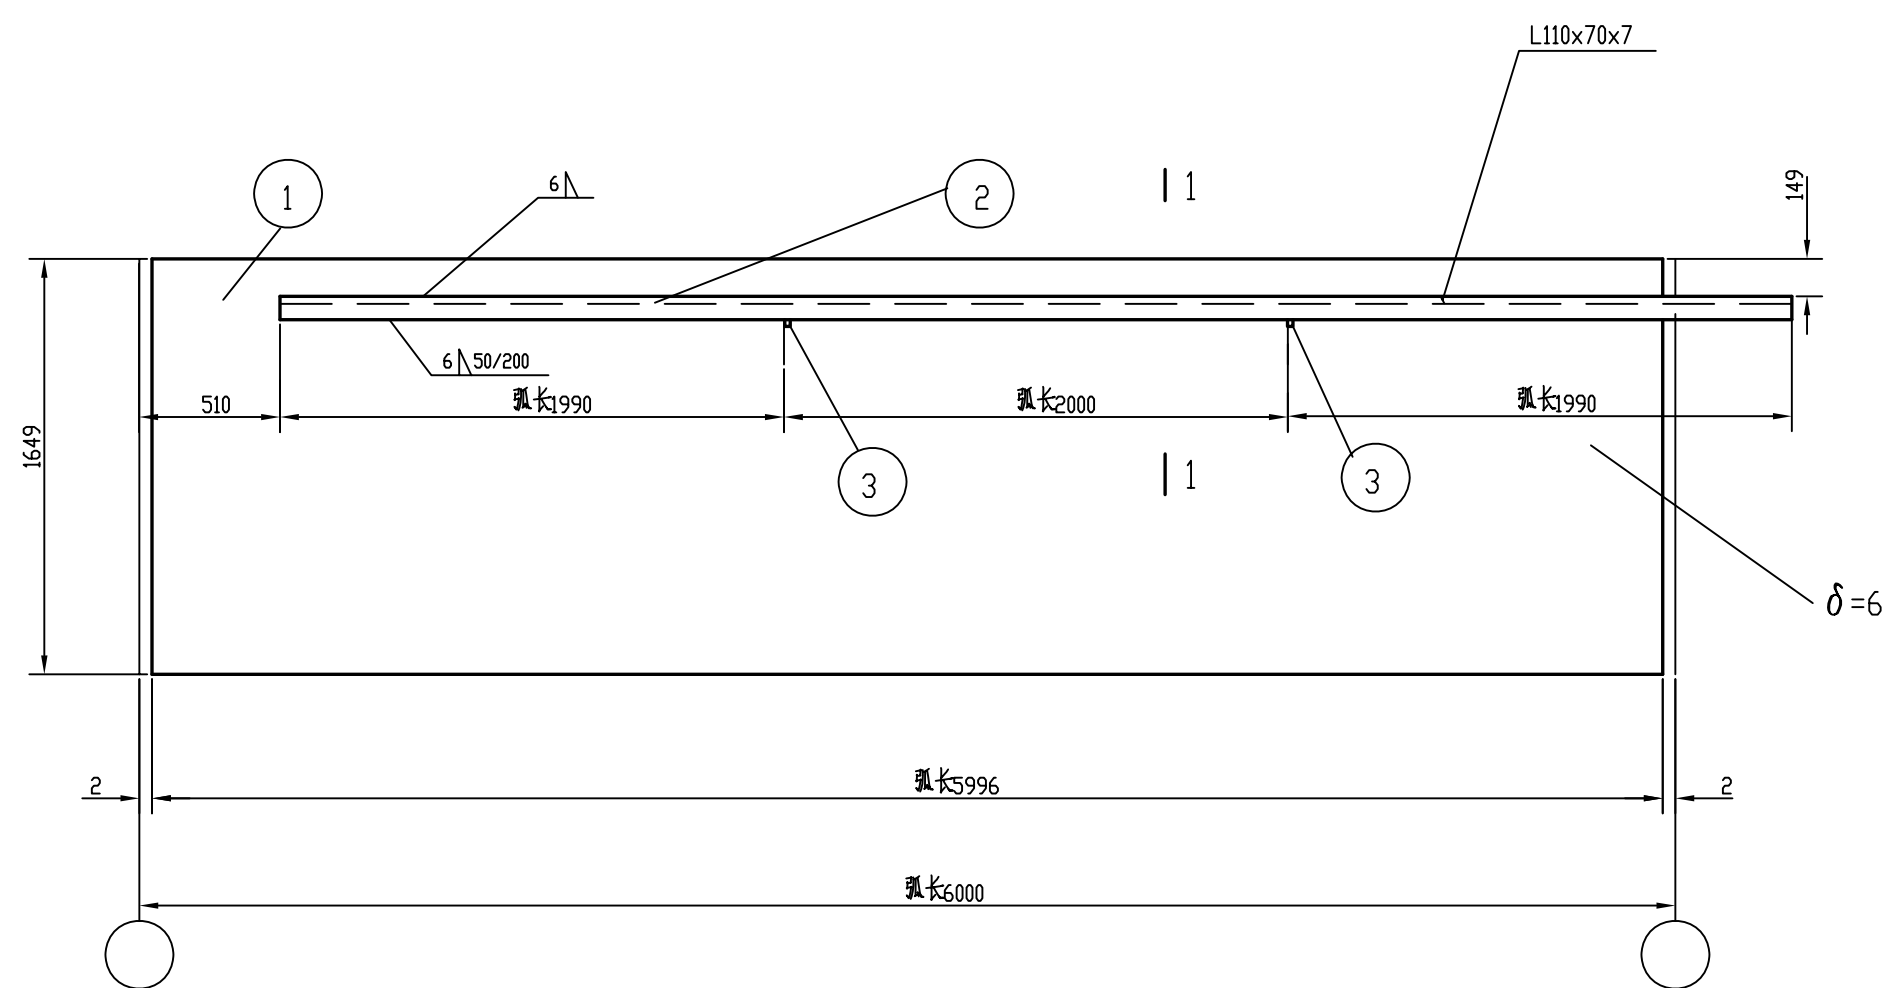


B3板展开图

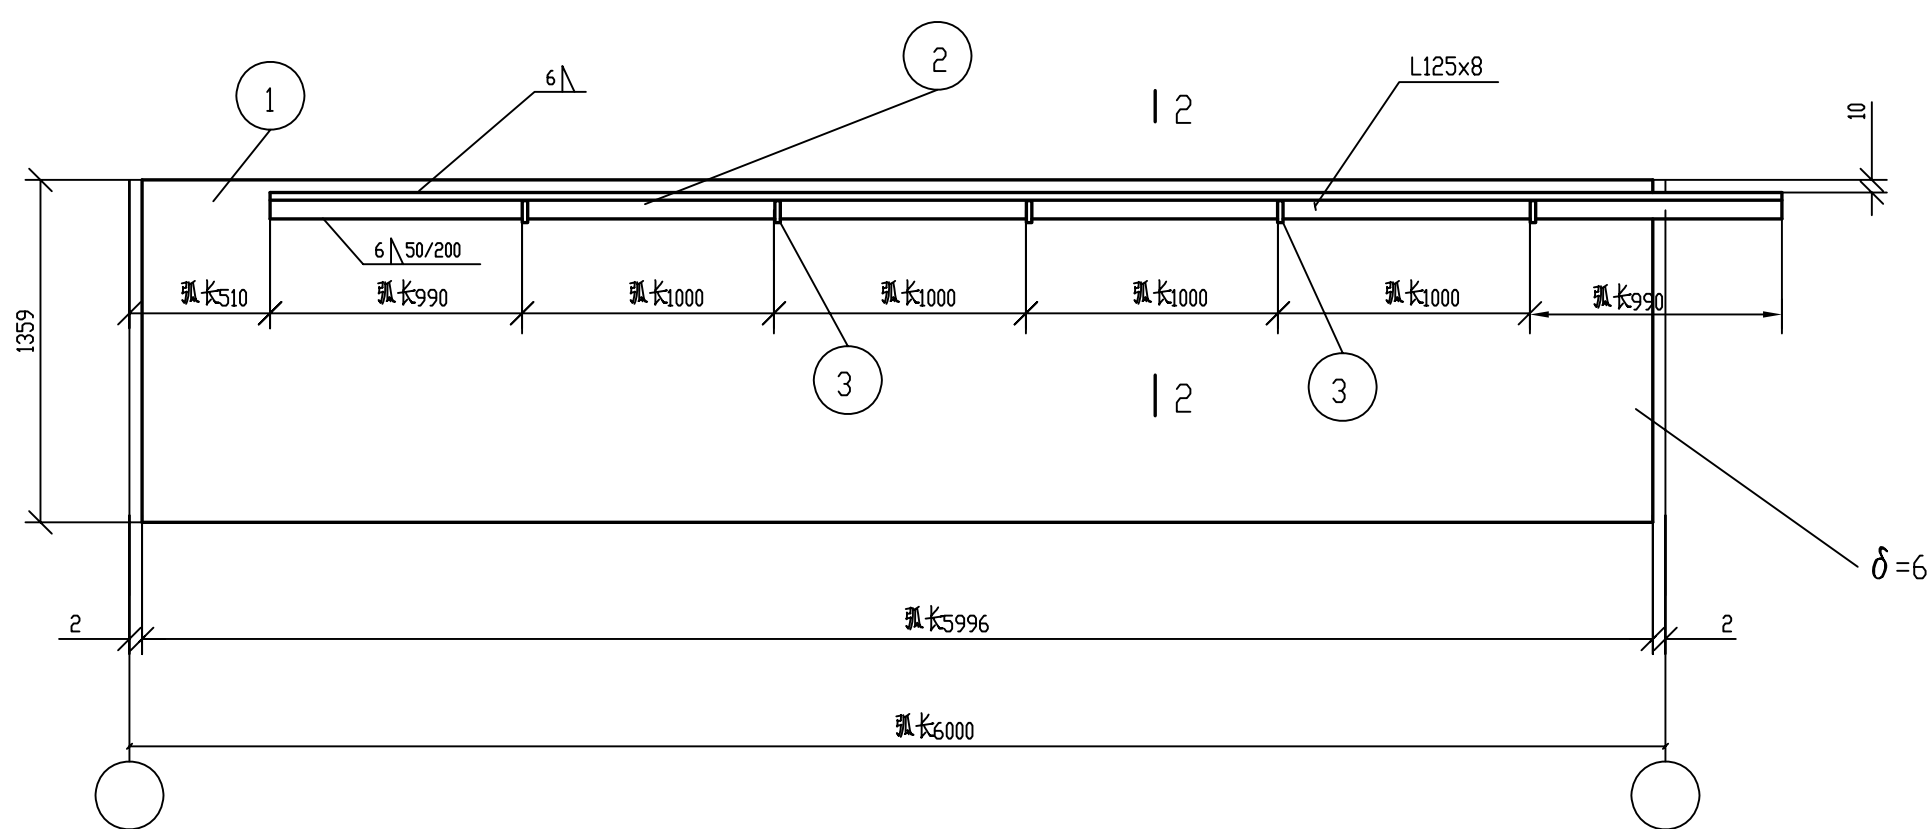


B2, B2_α板展开图


图示为B2_α板, B2与之对称制作

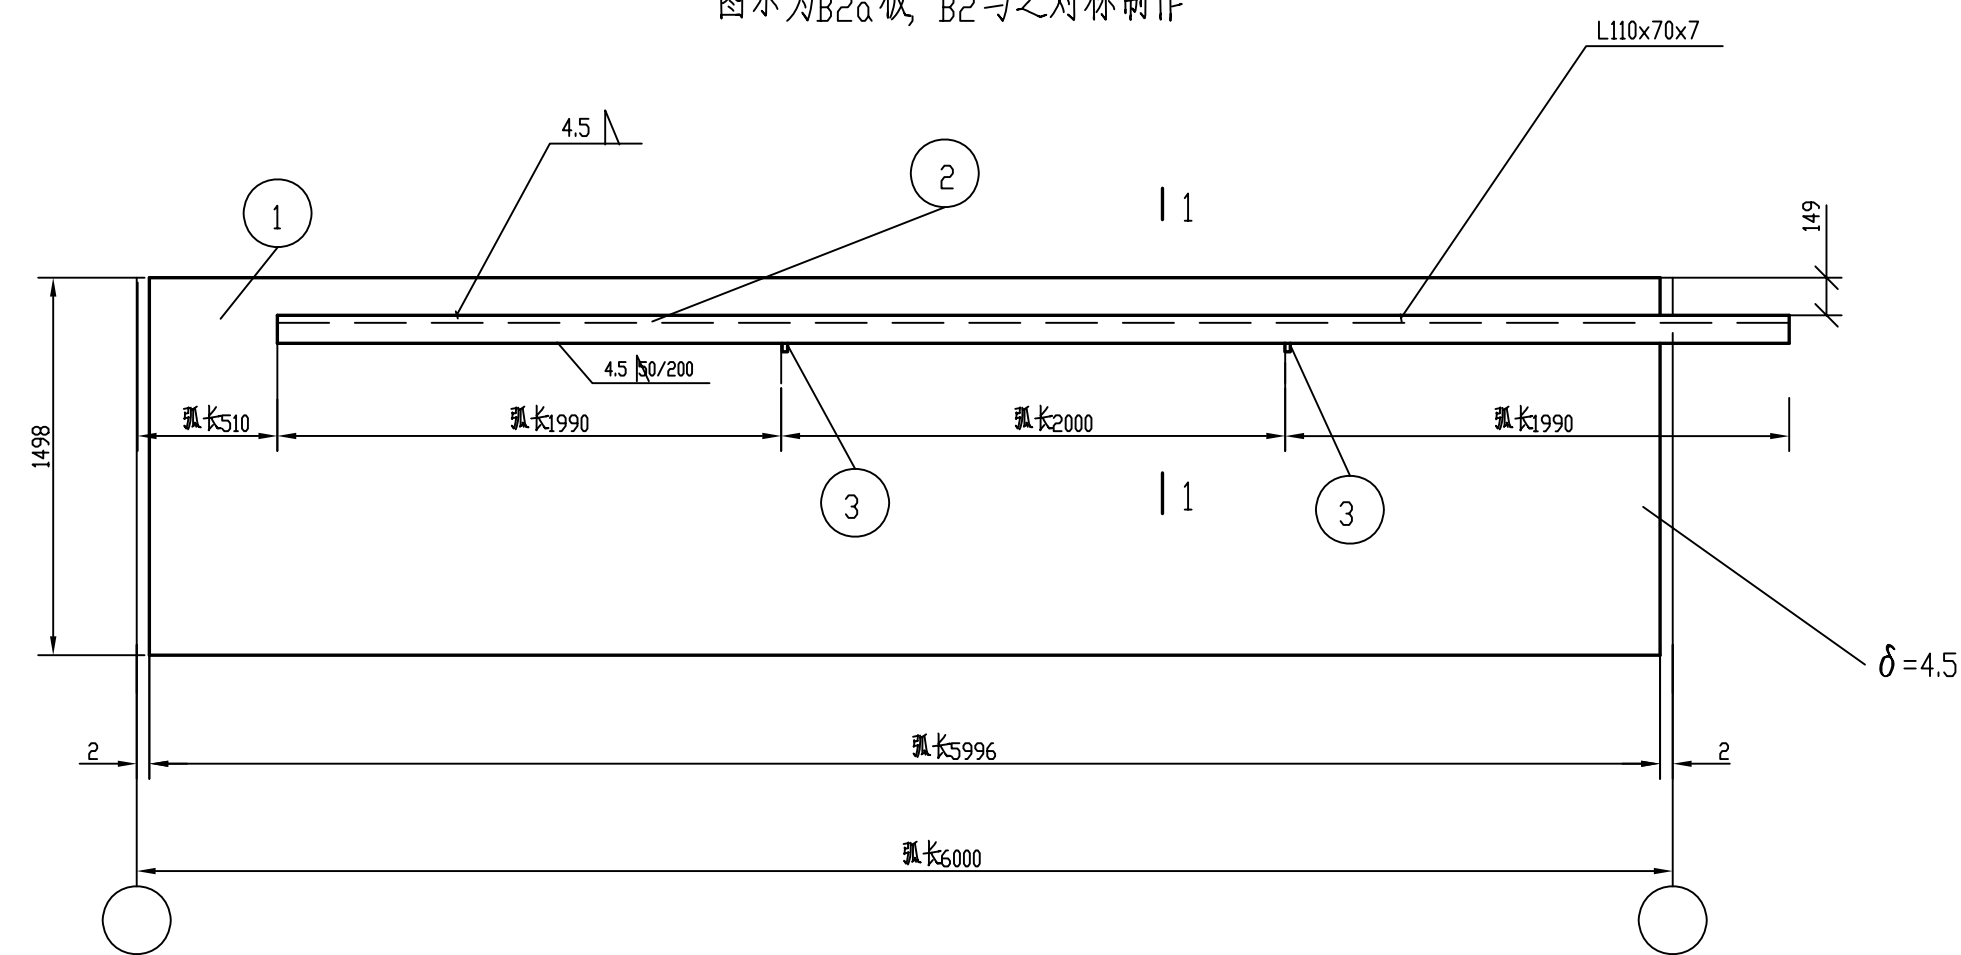


B4板展开图

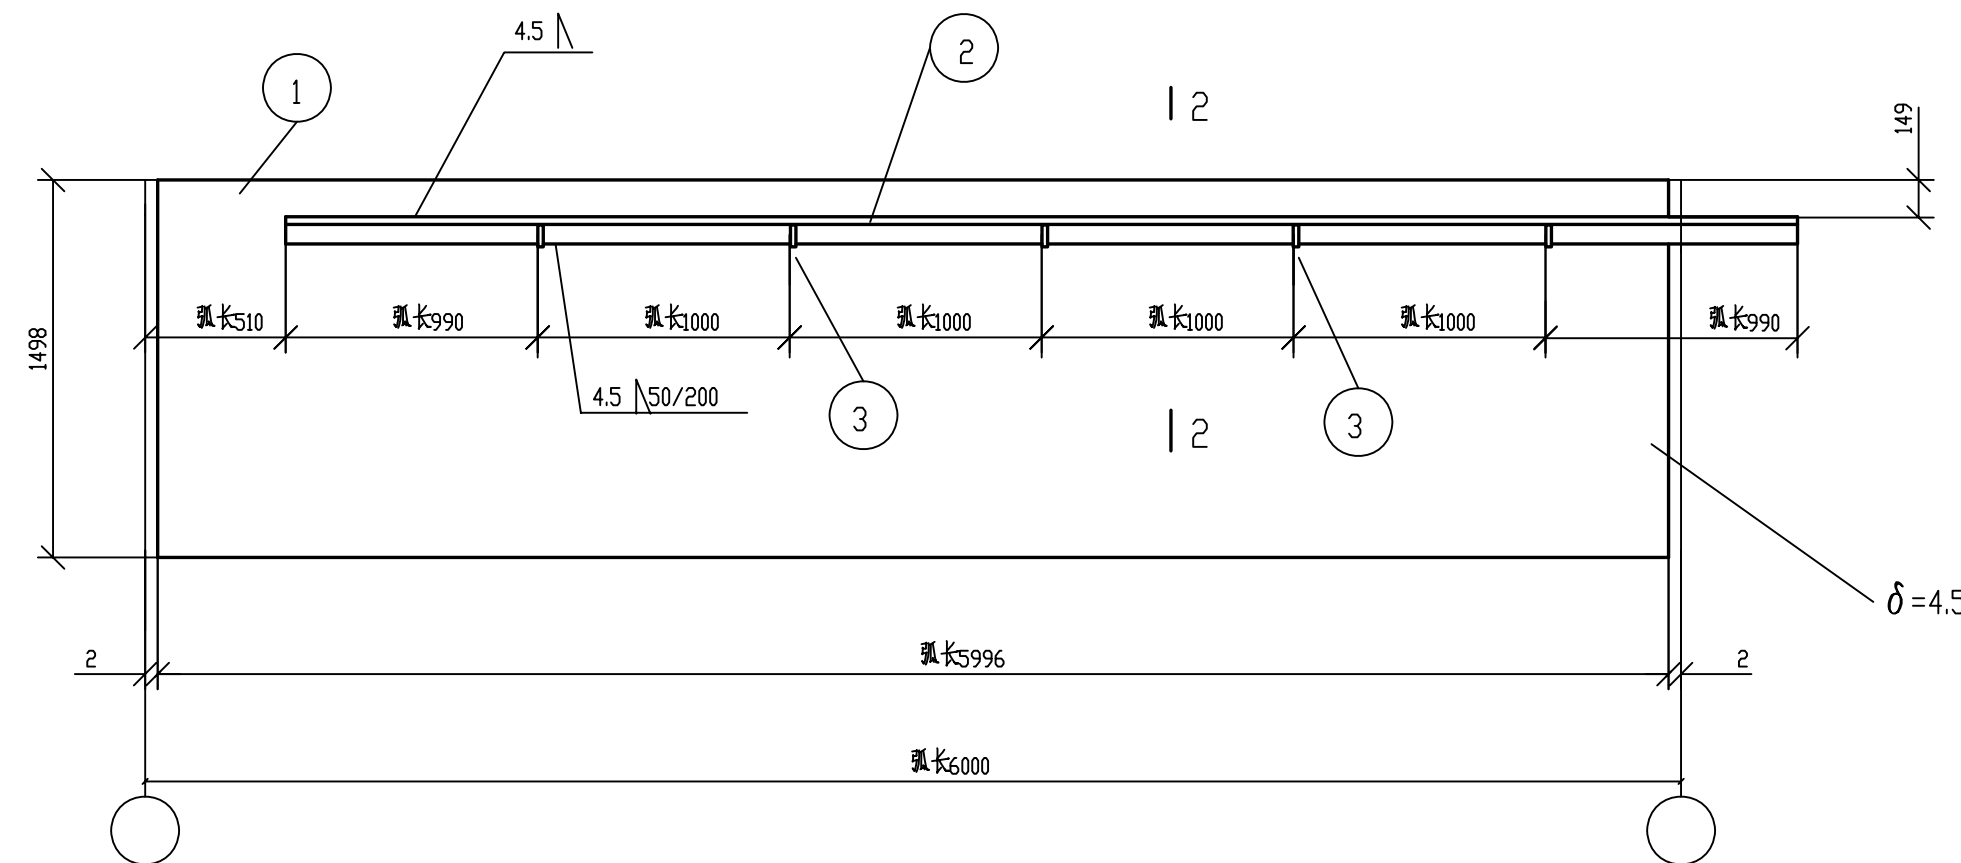

1--1

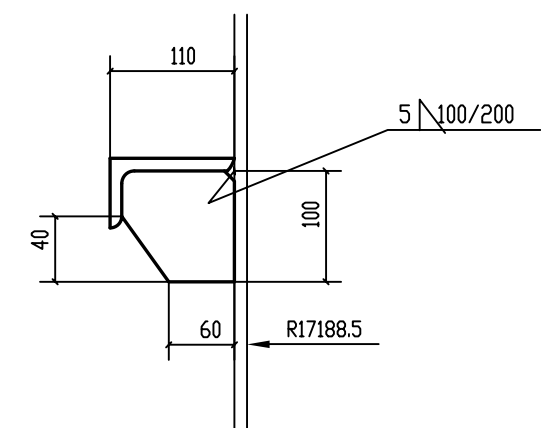

2-2

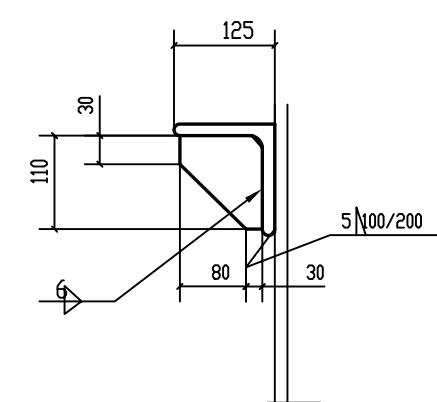


说明：


1. 节点A-A,B-B的位置见施工图D3320-70-00-63-T-101/3-1.

2.壁板B5见D3320-70-00-63-T-101/3-3.


A--A

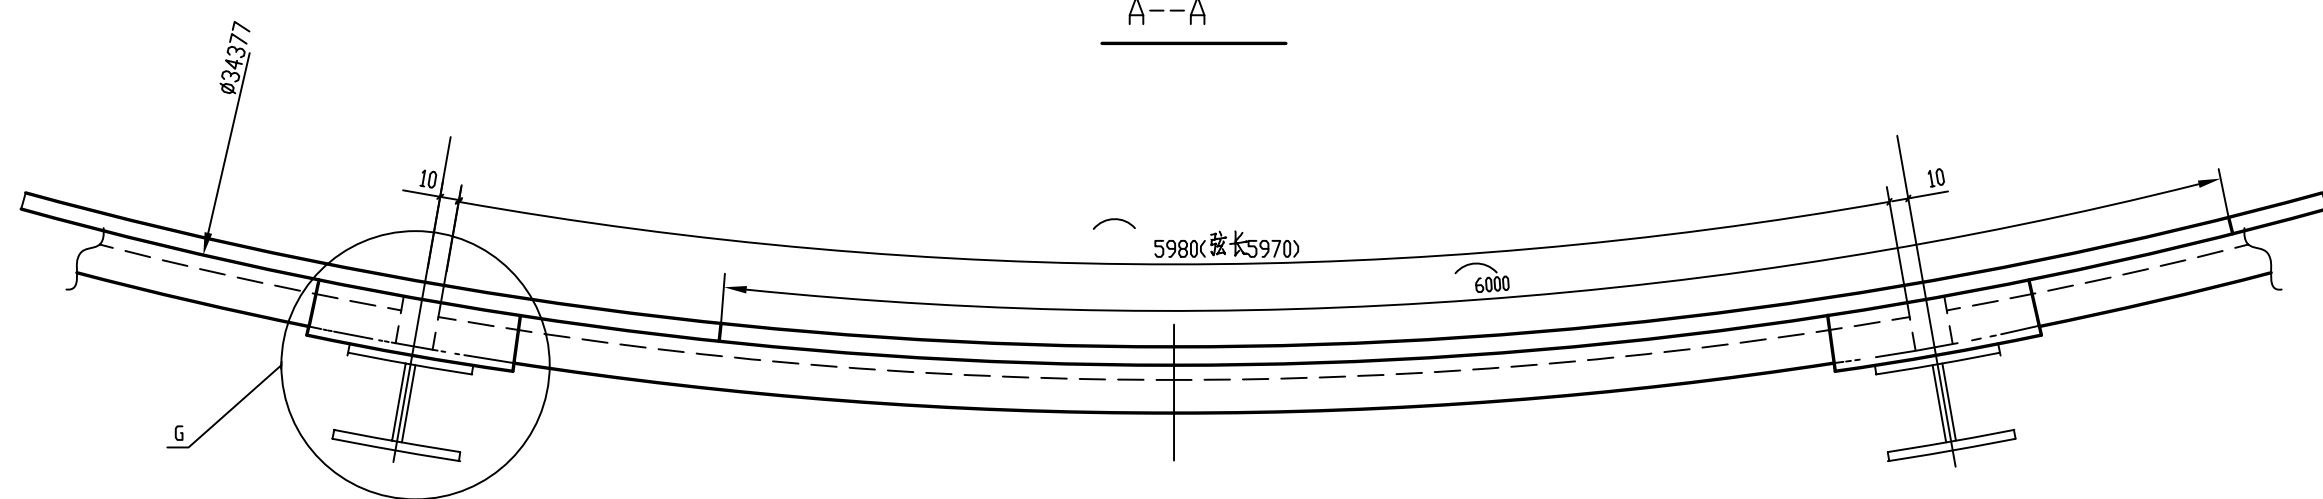


B--B

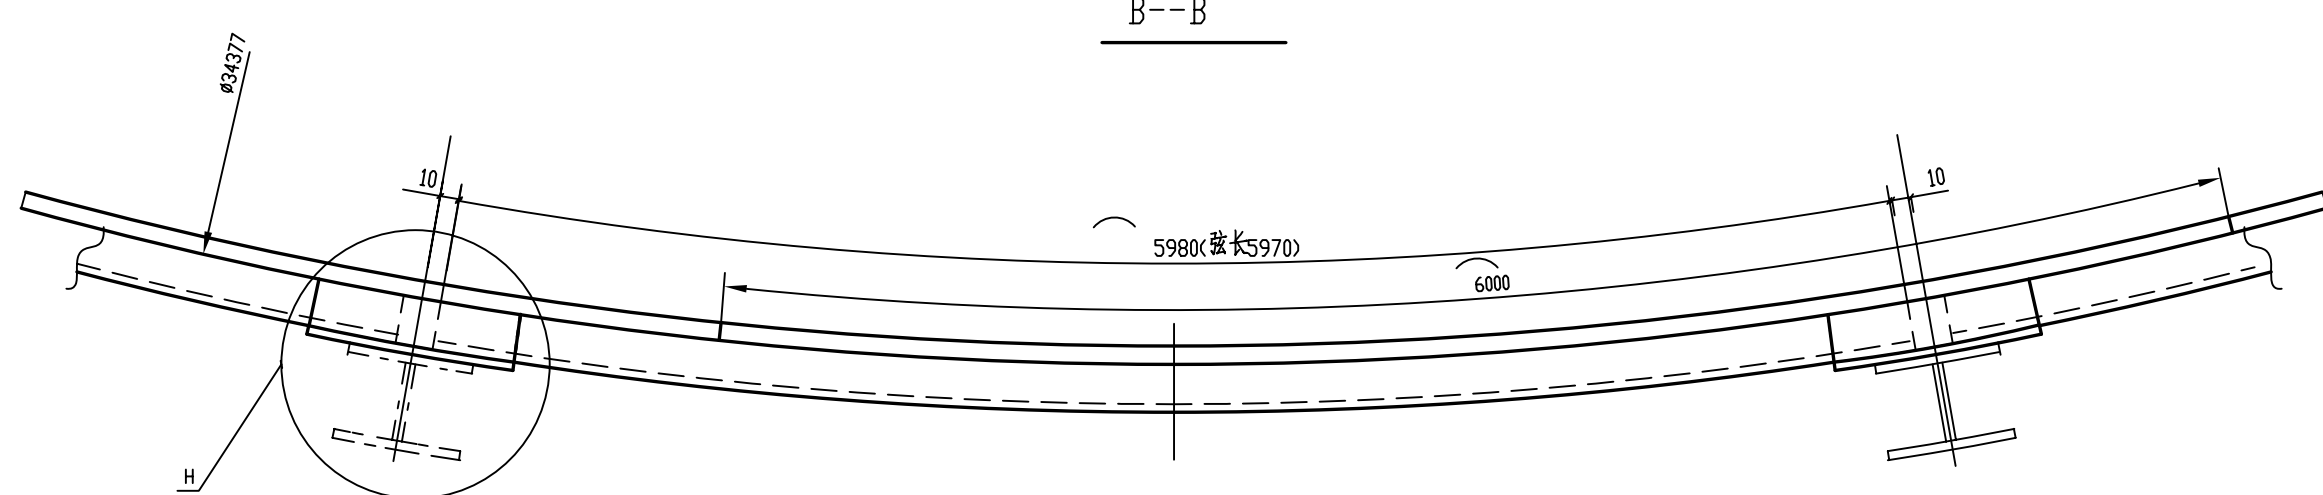

节点G

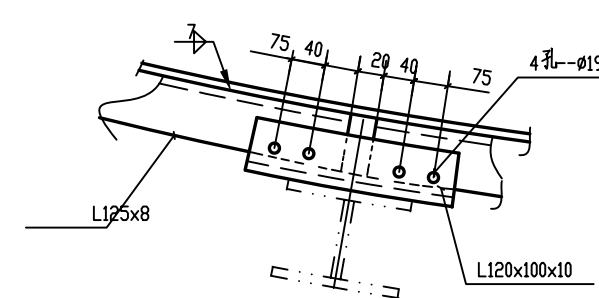

节点H

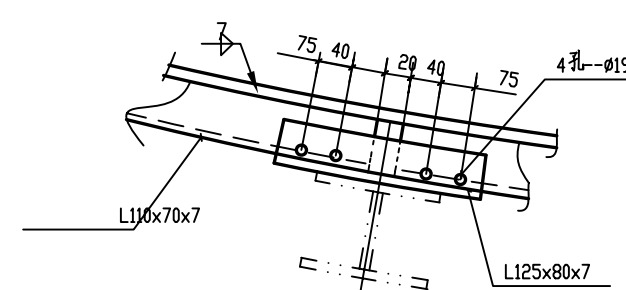

合 计										130638Kg	
B4 (共36块)							413	14868			
	3	钢板-100x6		110	5	0.6	3				
	2	L125x8		5984	1	92.3	93				
	1	钢板-1498x4.5		5996	1	317.3	317				
B3 (共10块)							480	4800			
	3	钢板-100x6		110	5	0.6	3				
	2	L125x8		5984	1	92.3	93				
	1	钢板-1359x6		5996	1	383.8	384				
B2 (共62块)							376	101520		共270块	
	3	钢板-100x6		102	2	0.5	1				
	2	L110x70x7		5978	1	57.7	58				
B2q (共08块)	1	钢板-1498x4.5		5996	1	317.3	317				
							525	9450			
	3	钢板-100x6		102	2	0.5	1				
B1 (共8块)	2	L110x70x7		5978	1	57.7	58				
	1	钢板-1649x6		5996	1	465.7	466				
	构件号	编号	断 面 尺 寸 (mm)	长 度 (mm)	数 量	单 重 总 重		共重	备注		
					重 量 (kg)						
 九江石化设计工程有限公司					建设单位	腾龙芳烃(漳州)有限公司					
					项目名称	腾龙芳烃(漳州)80万吨/年对二甲苯工程					
设 计			20000m ³ 卷帘型干式 气柜立柱壁板 壁板B1,B2,B3,B4及详图	设计阶段		详细设计					
校 核				专 业		设备					
审 核				单 元 号							
审 定				比例		1:30					
				D3320-70-00-63-T-101/3-2							