
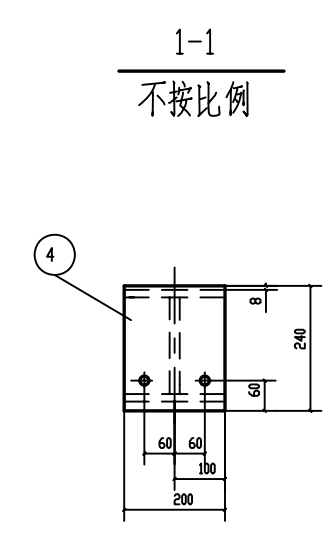
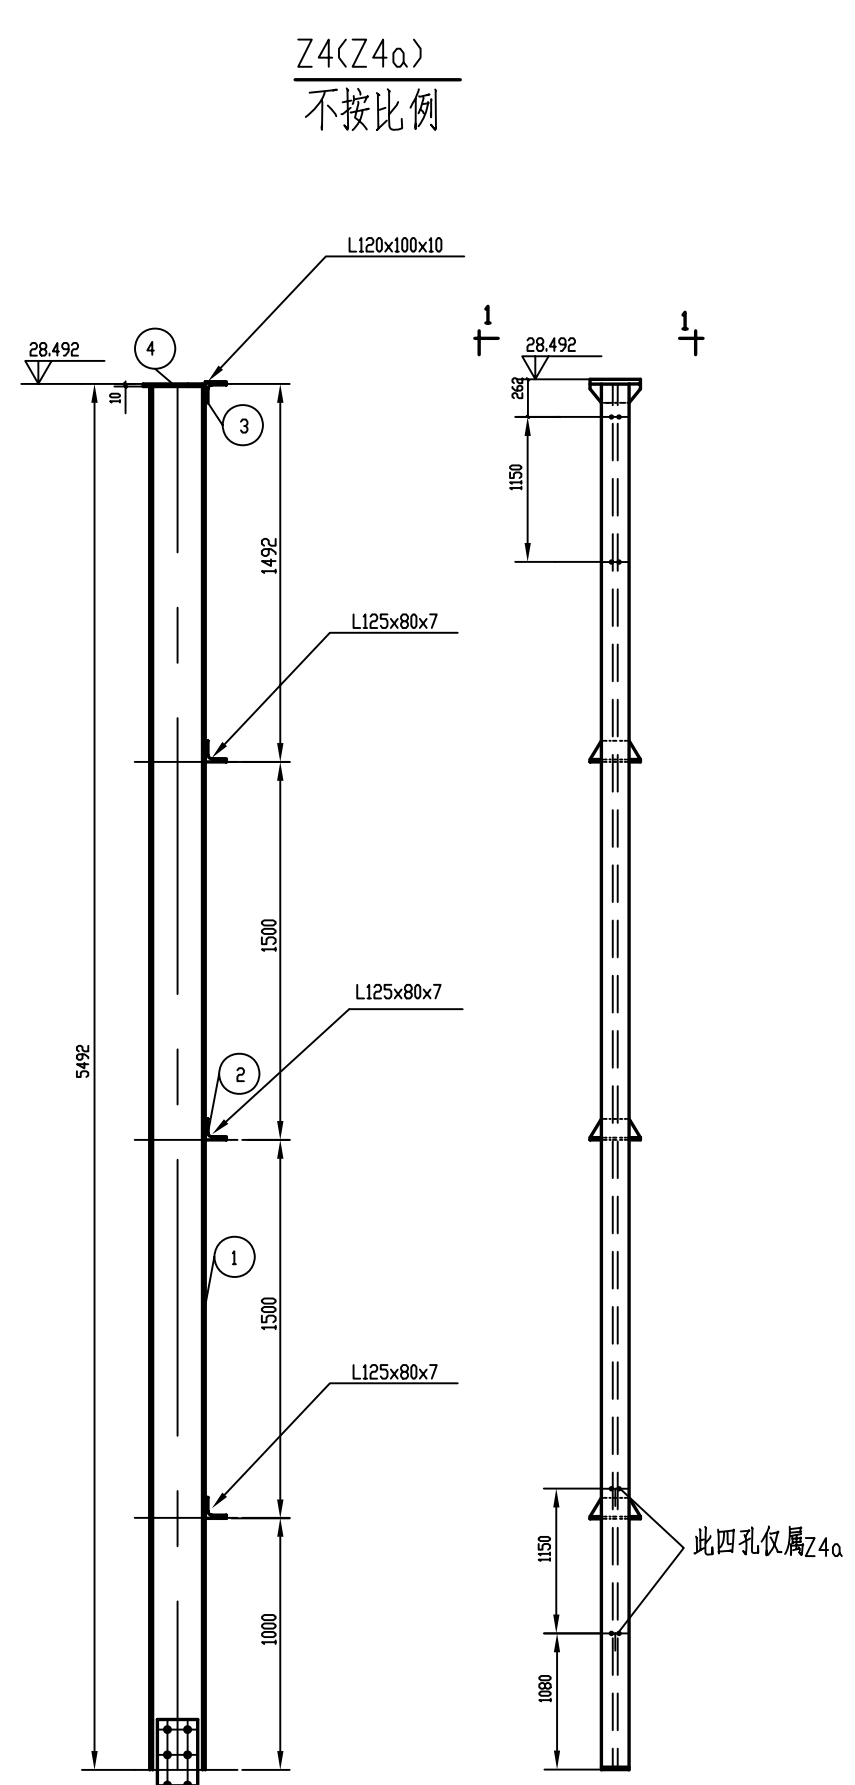
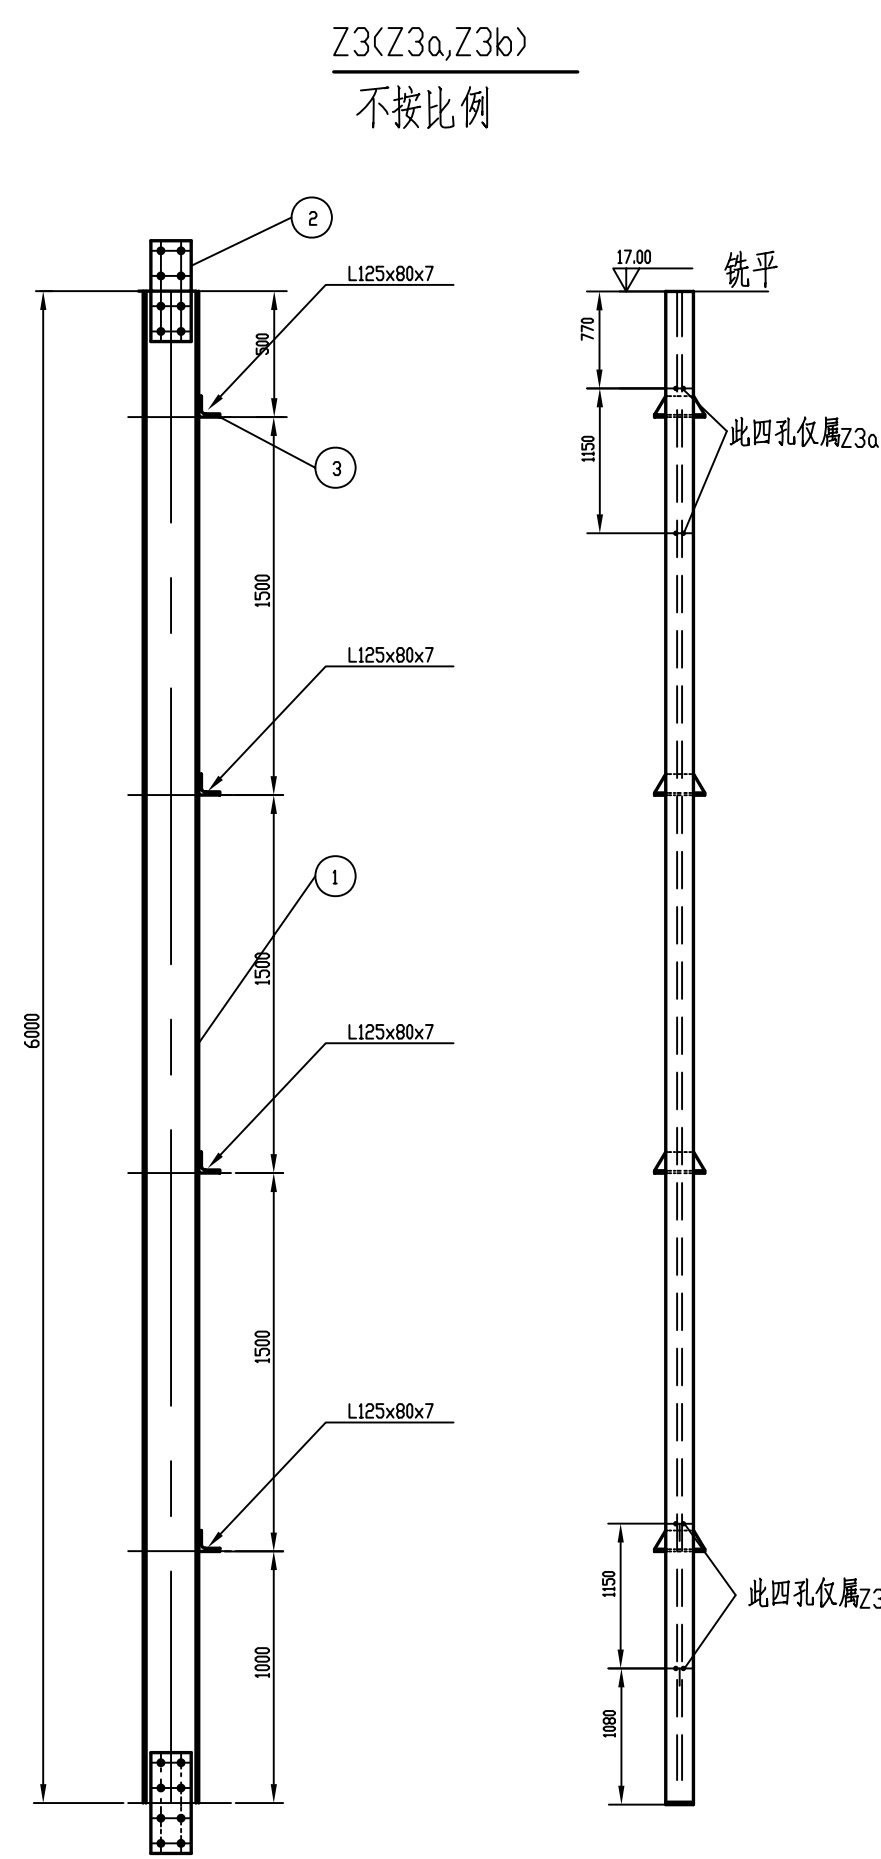
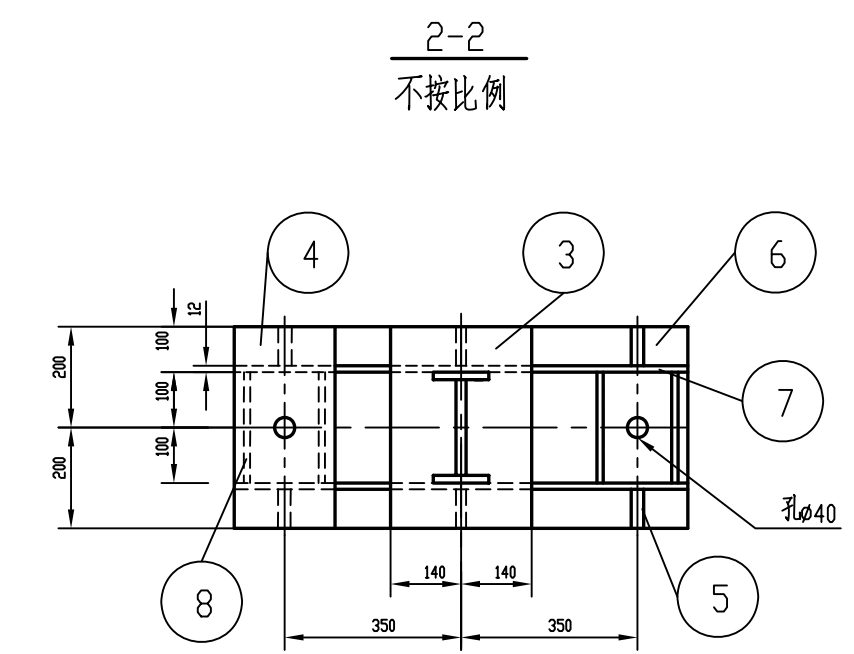
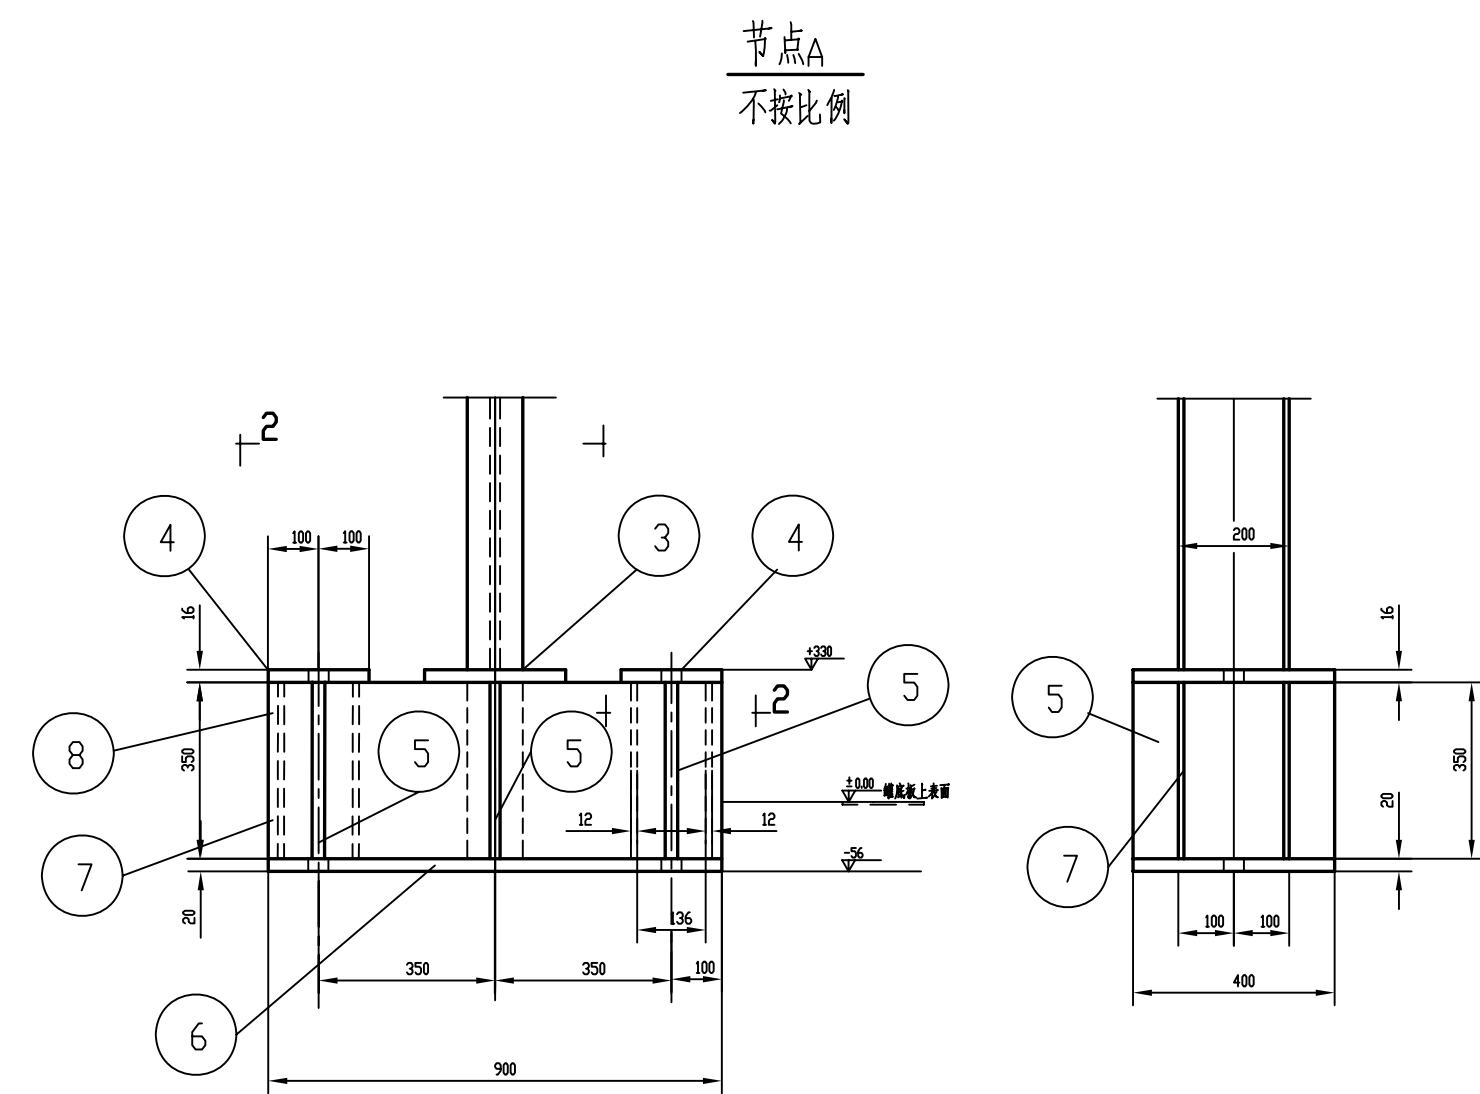
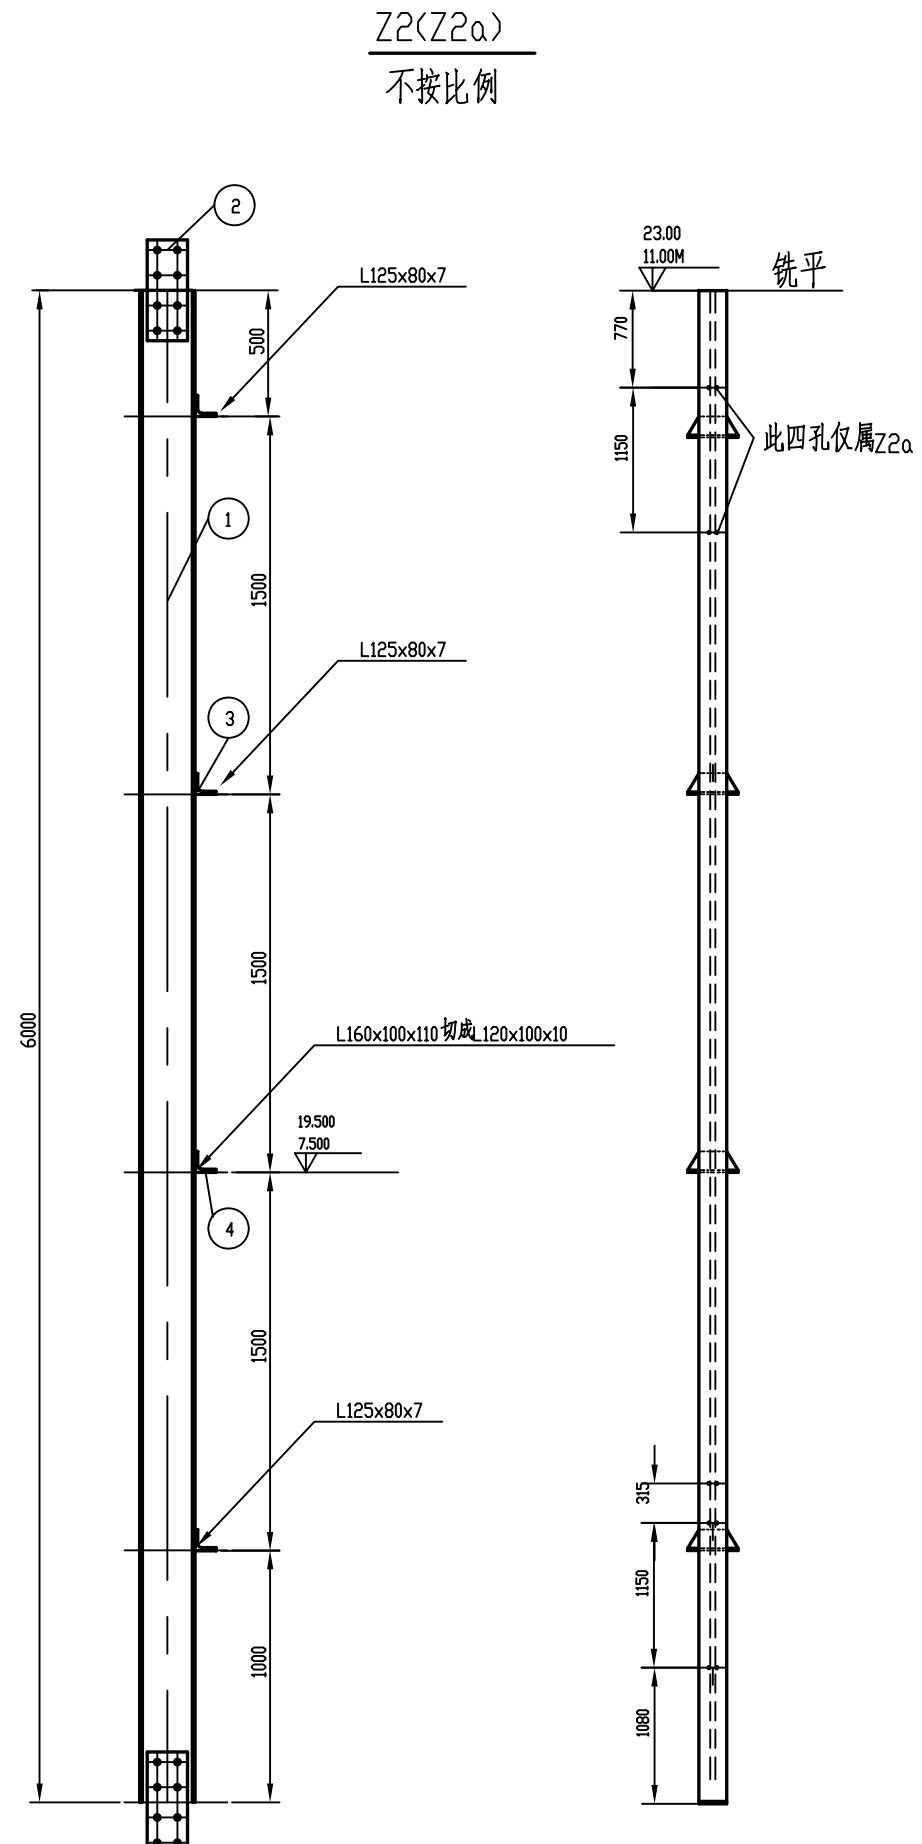
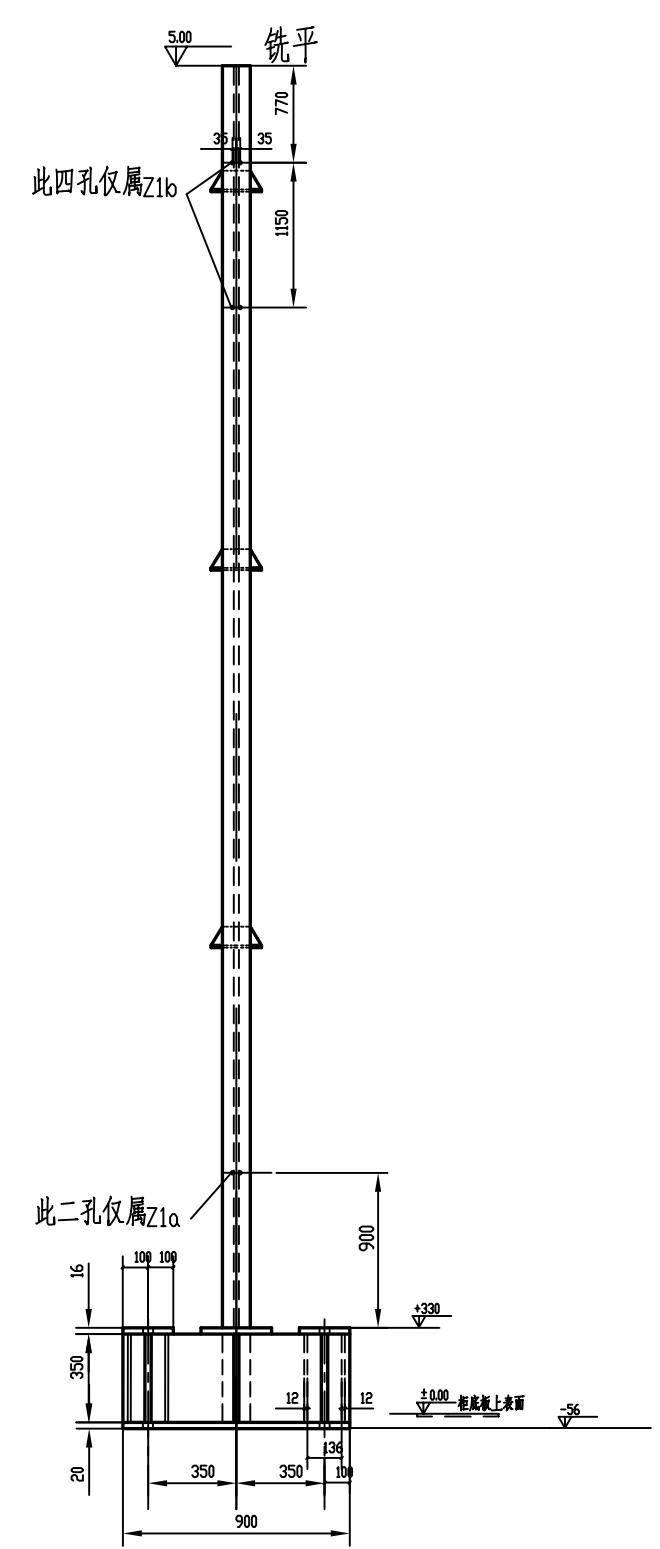
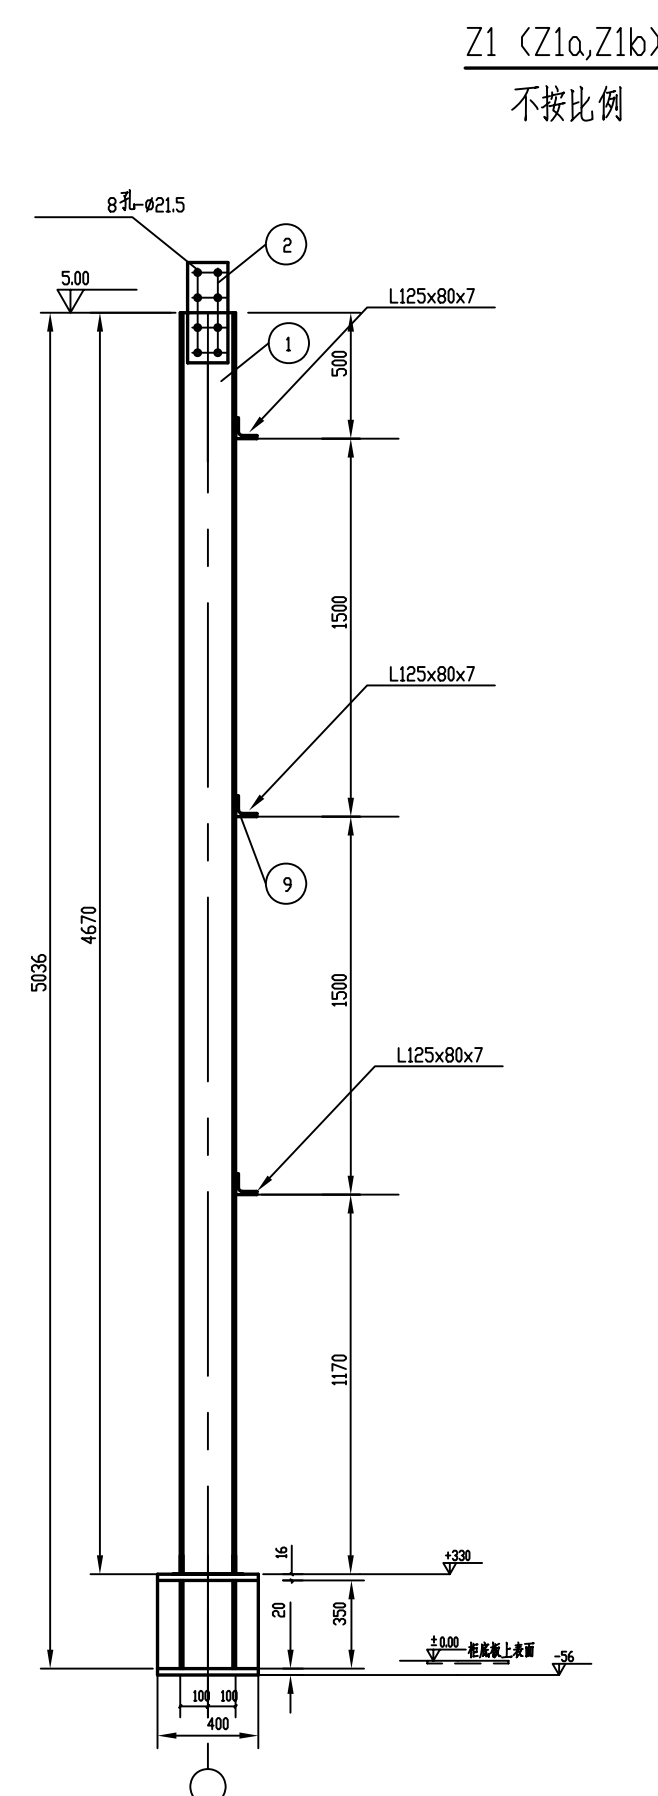


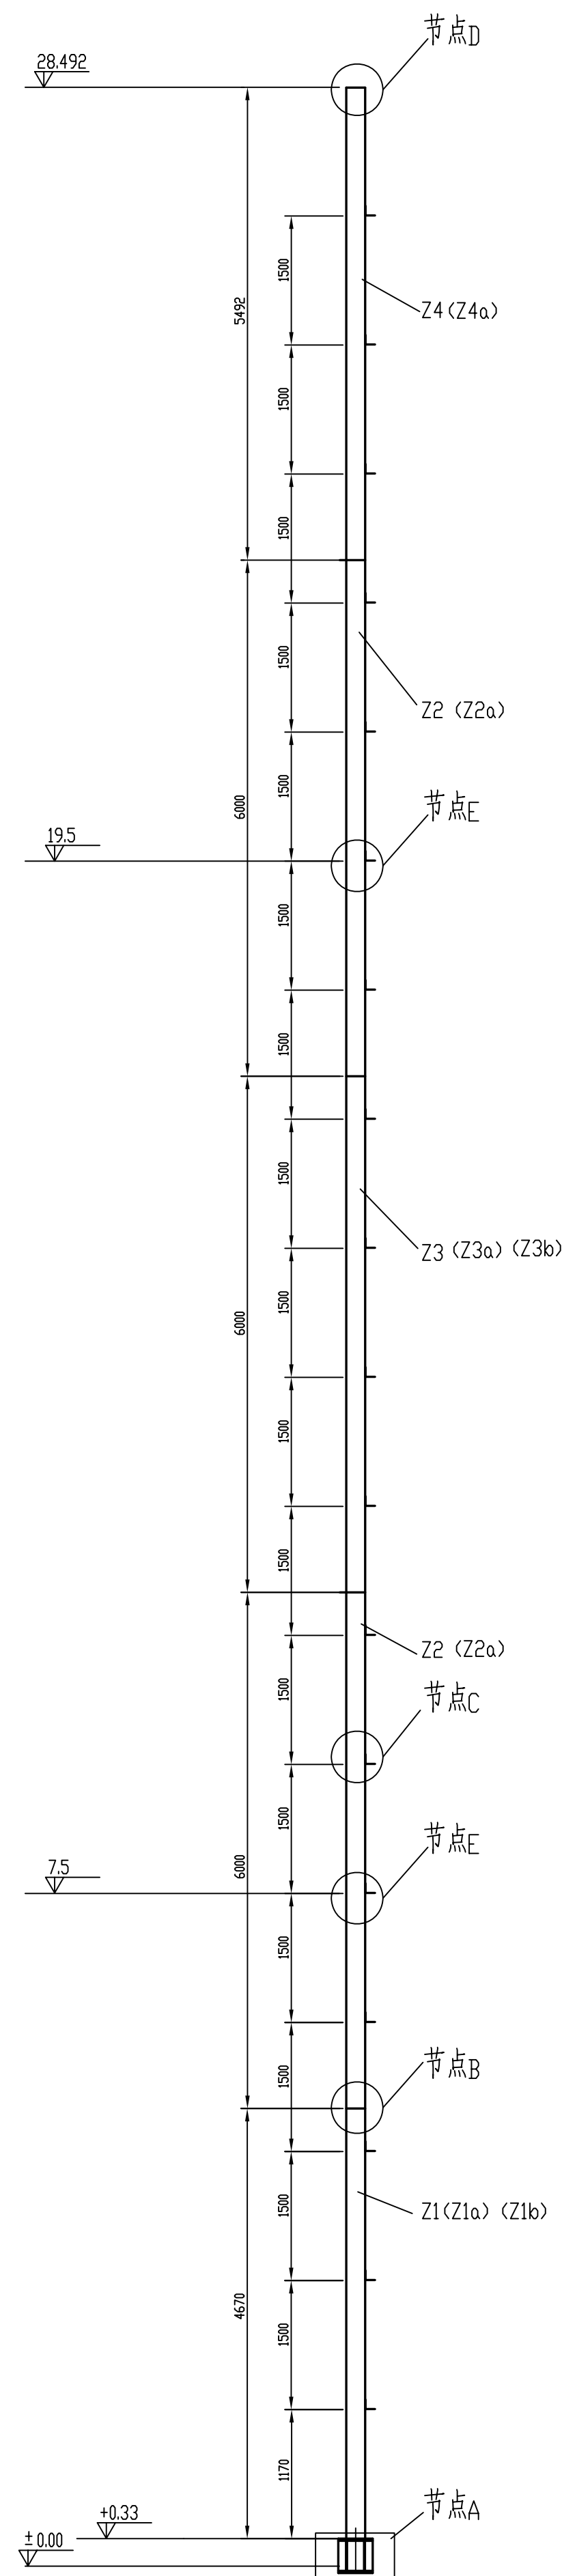

说明:

- 1.各立柱具体安装方位见施工图 D3320-70-00-63-T-101/3-5.
- 2.节点B,C,D,E见施工图 D3320-70-00-63-T-101/3-7.
- 3.未注明孔为 $\phi 17.5$,焊缝高度 $h=8$,切角为 15×15 .
- 4.在立柱螺栓座作8的最下方开 $\angle 20$ 的污水孔
- 5.图中 ± 0.00 为气柜底板表面上表面.

总重 31662 Kg							Z1b (共1个)					471	471				
Z4a (共1个)		同Z4			299	299		Z1a (共1个)	同Z1				471	471			
Z4 (共17个)	4	钢板200x10	240	1	3.6	4	初重 L120x100x10	Z1 (共16个)					471	7536			
	3	L160x100x10	400	1	7.9	8			9	L125x80x7	400	3	4.4		13		
	2	L125x80x7	400	2	4.4	9			8	-200x12	350	4	6.6		27		
	1	H型钢200x200x8x12	5492	1	277.3	278			7	-350x12	900	2	29.7		59		
									6	钢板-400x20	900	1	56.5		57		
Z3b (共1个)		同Z3			329	329			5	钢板-88x12	350	6	2.9		18		
Z3a (共1个)		同Z3			329	329			4	钢板-200x16	400	2	10		20		
Z3 (共16个)					329	5264			3	钢板-140x16	400	1	1		7	14	
	3	L125x80x7	400	4	4.4	18			2	钢板-160x8	400	2	4.0		8		
	2	钢板-160x8	400	2	4.0	8			1	H型钢200x200x8x12	5036	1	254.3		255		
Z2a (共2个)		同Z2			330	660		构件 编号		断面尺寸 (mm)		长度 (mm)	正 反 数量	单 重 重量 (kg)	总 重 共重	备注	
Z2 (共34个)								九江石化设计工程有限公司								建设单位 腾龙芳烃/漳州有限公司	
																项目名称 腾龙芳烃/漳州80万吨/年对二甲苯工程	
								设计				20000m ³ 卷帘型干式		设计阶段 详细设计			
								校核				气柜立柱壁板		专 业 设备			
								审核				立柱Z1,(Z1a,Z1b)Z2,(Z2a)Z3,(Z3a, Z3b)Z4,(Z4a)施工图		单 元 号			
								审定						比例 1:60			
																D3320-70-00-63-T-101/3-6	