

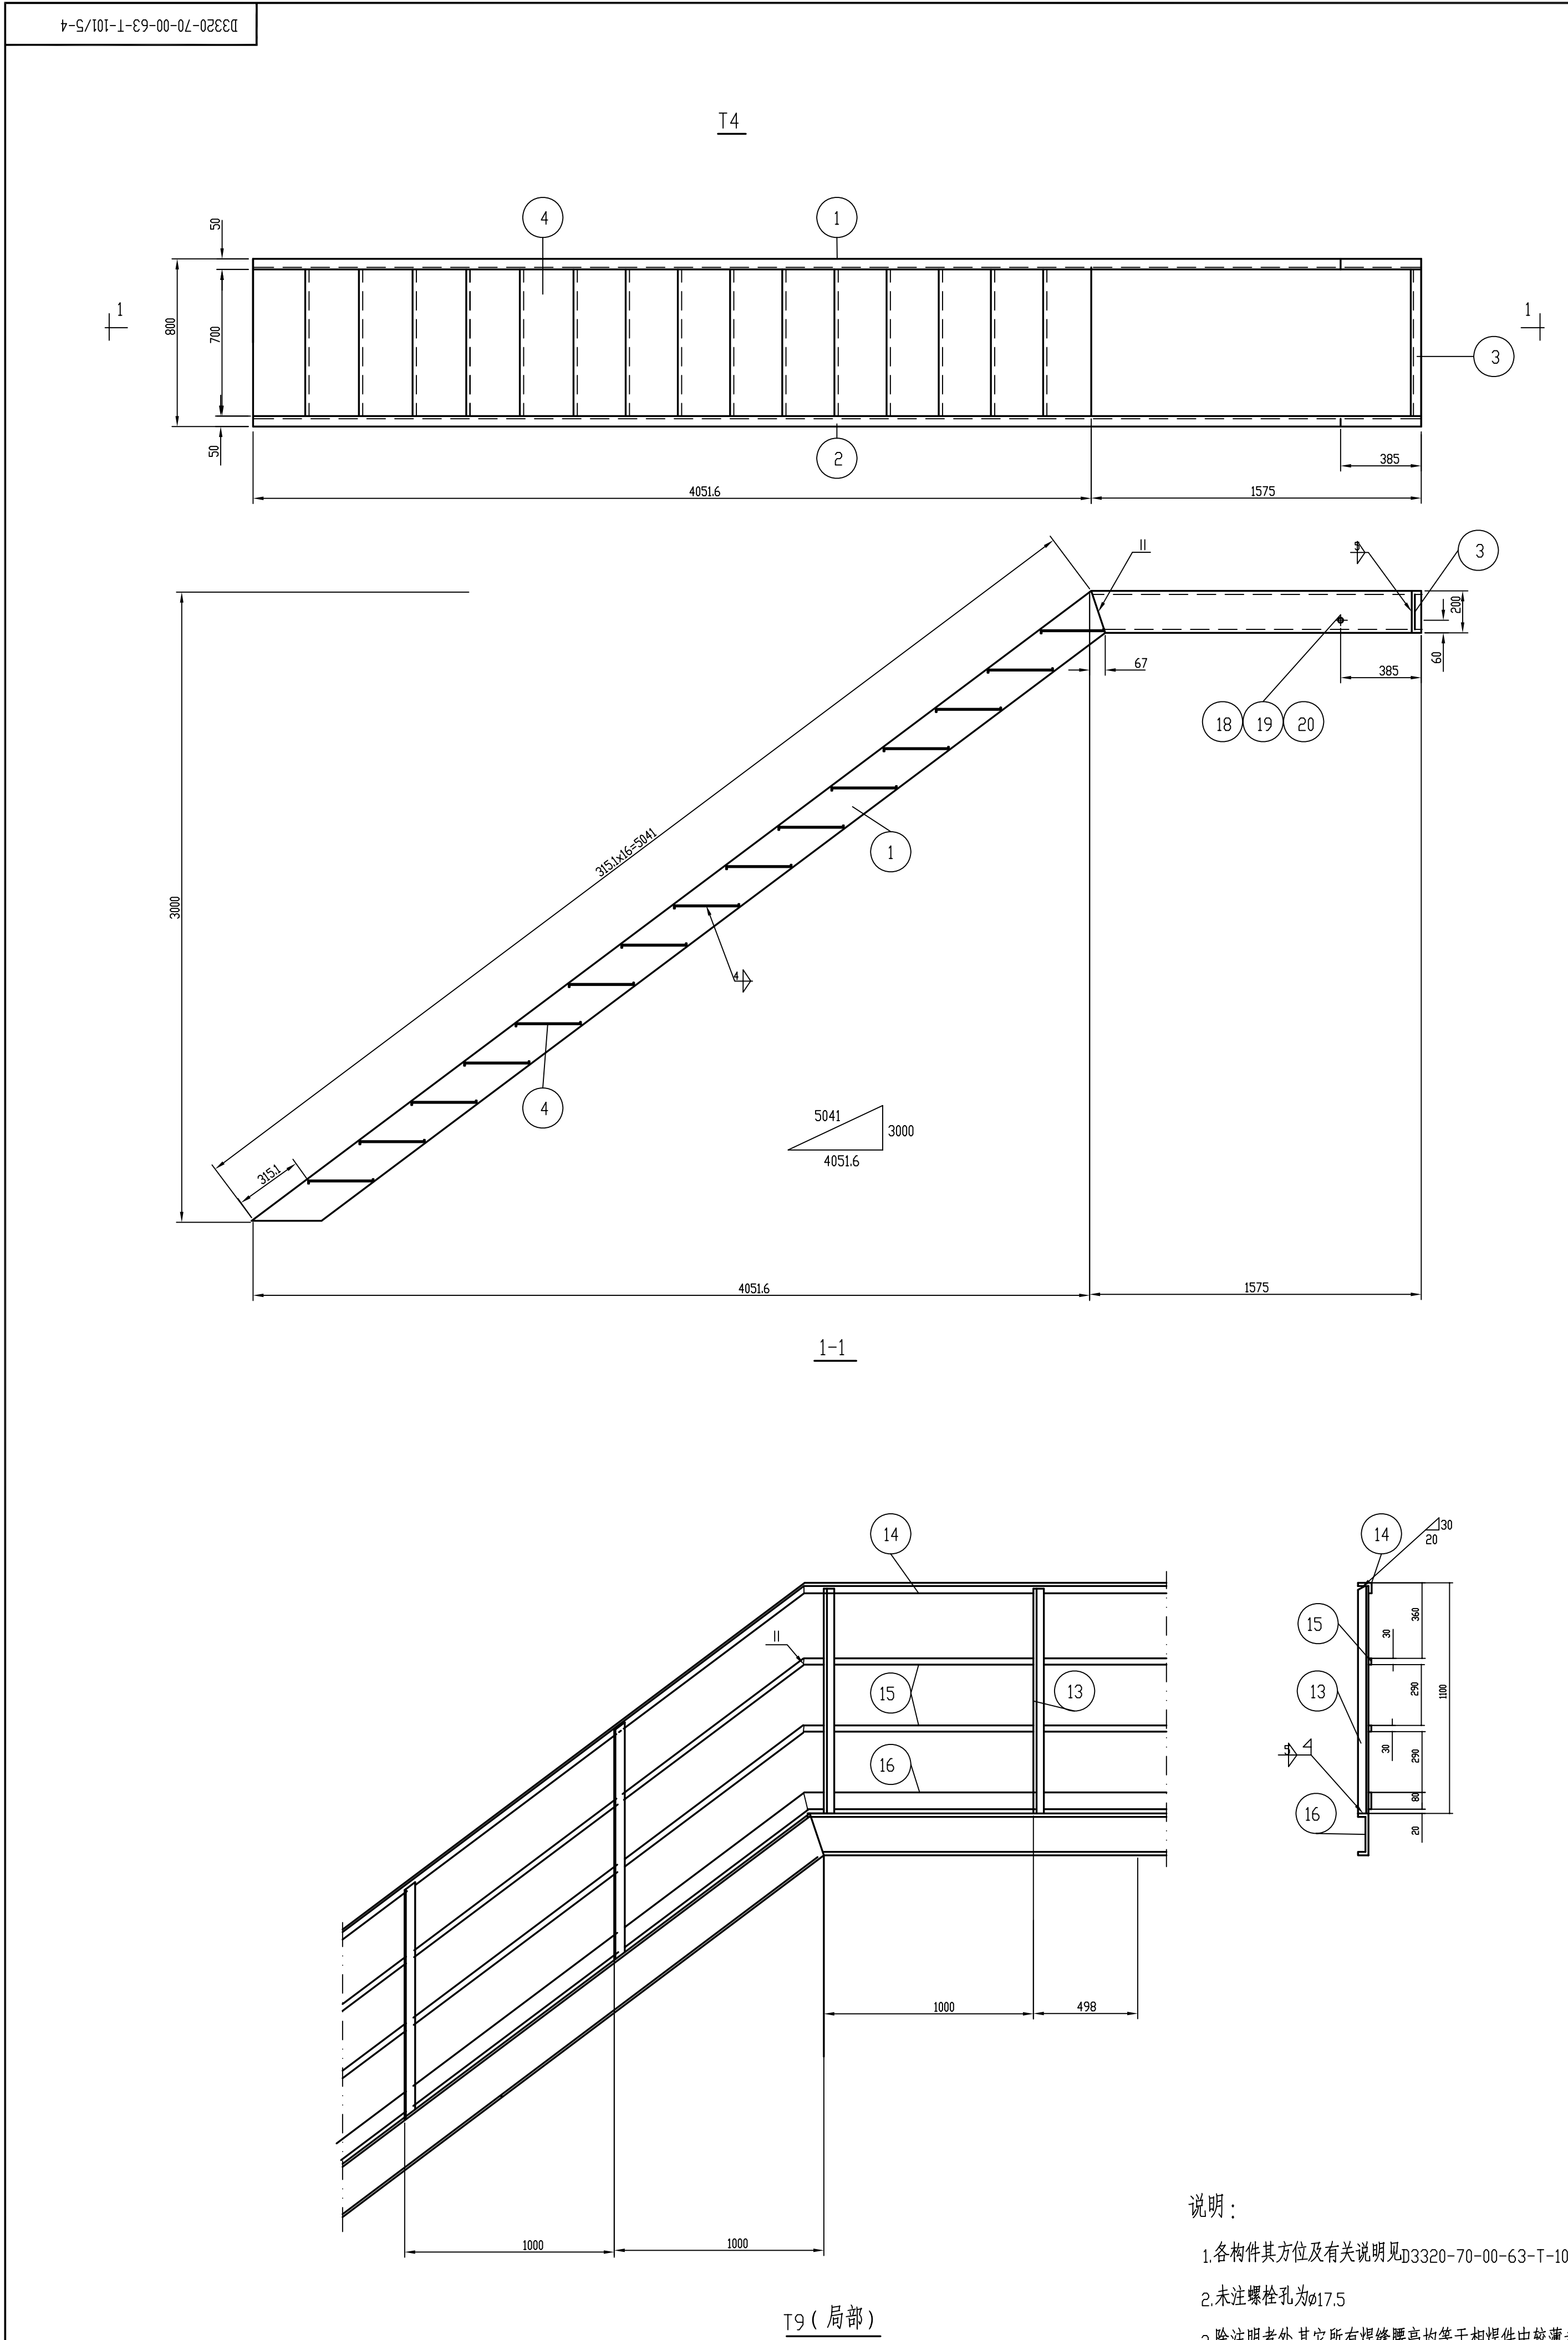
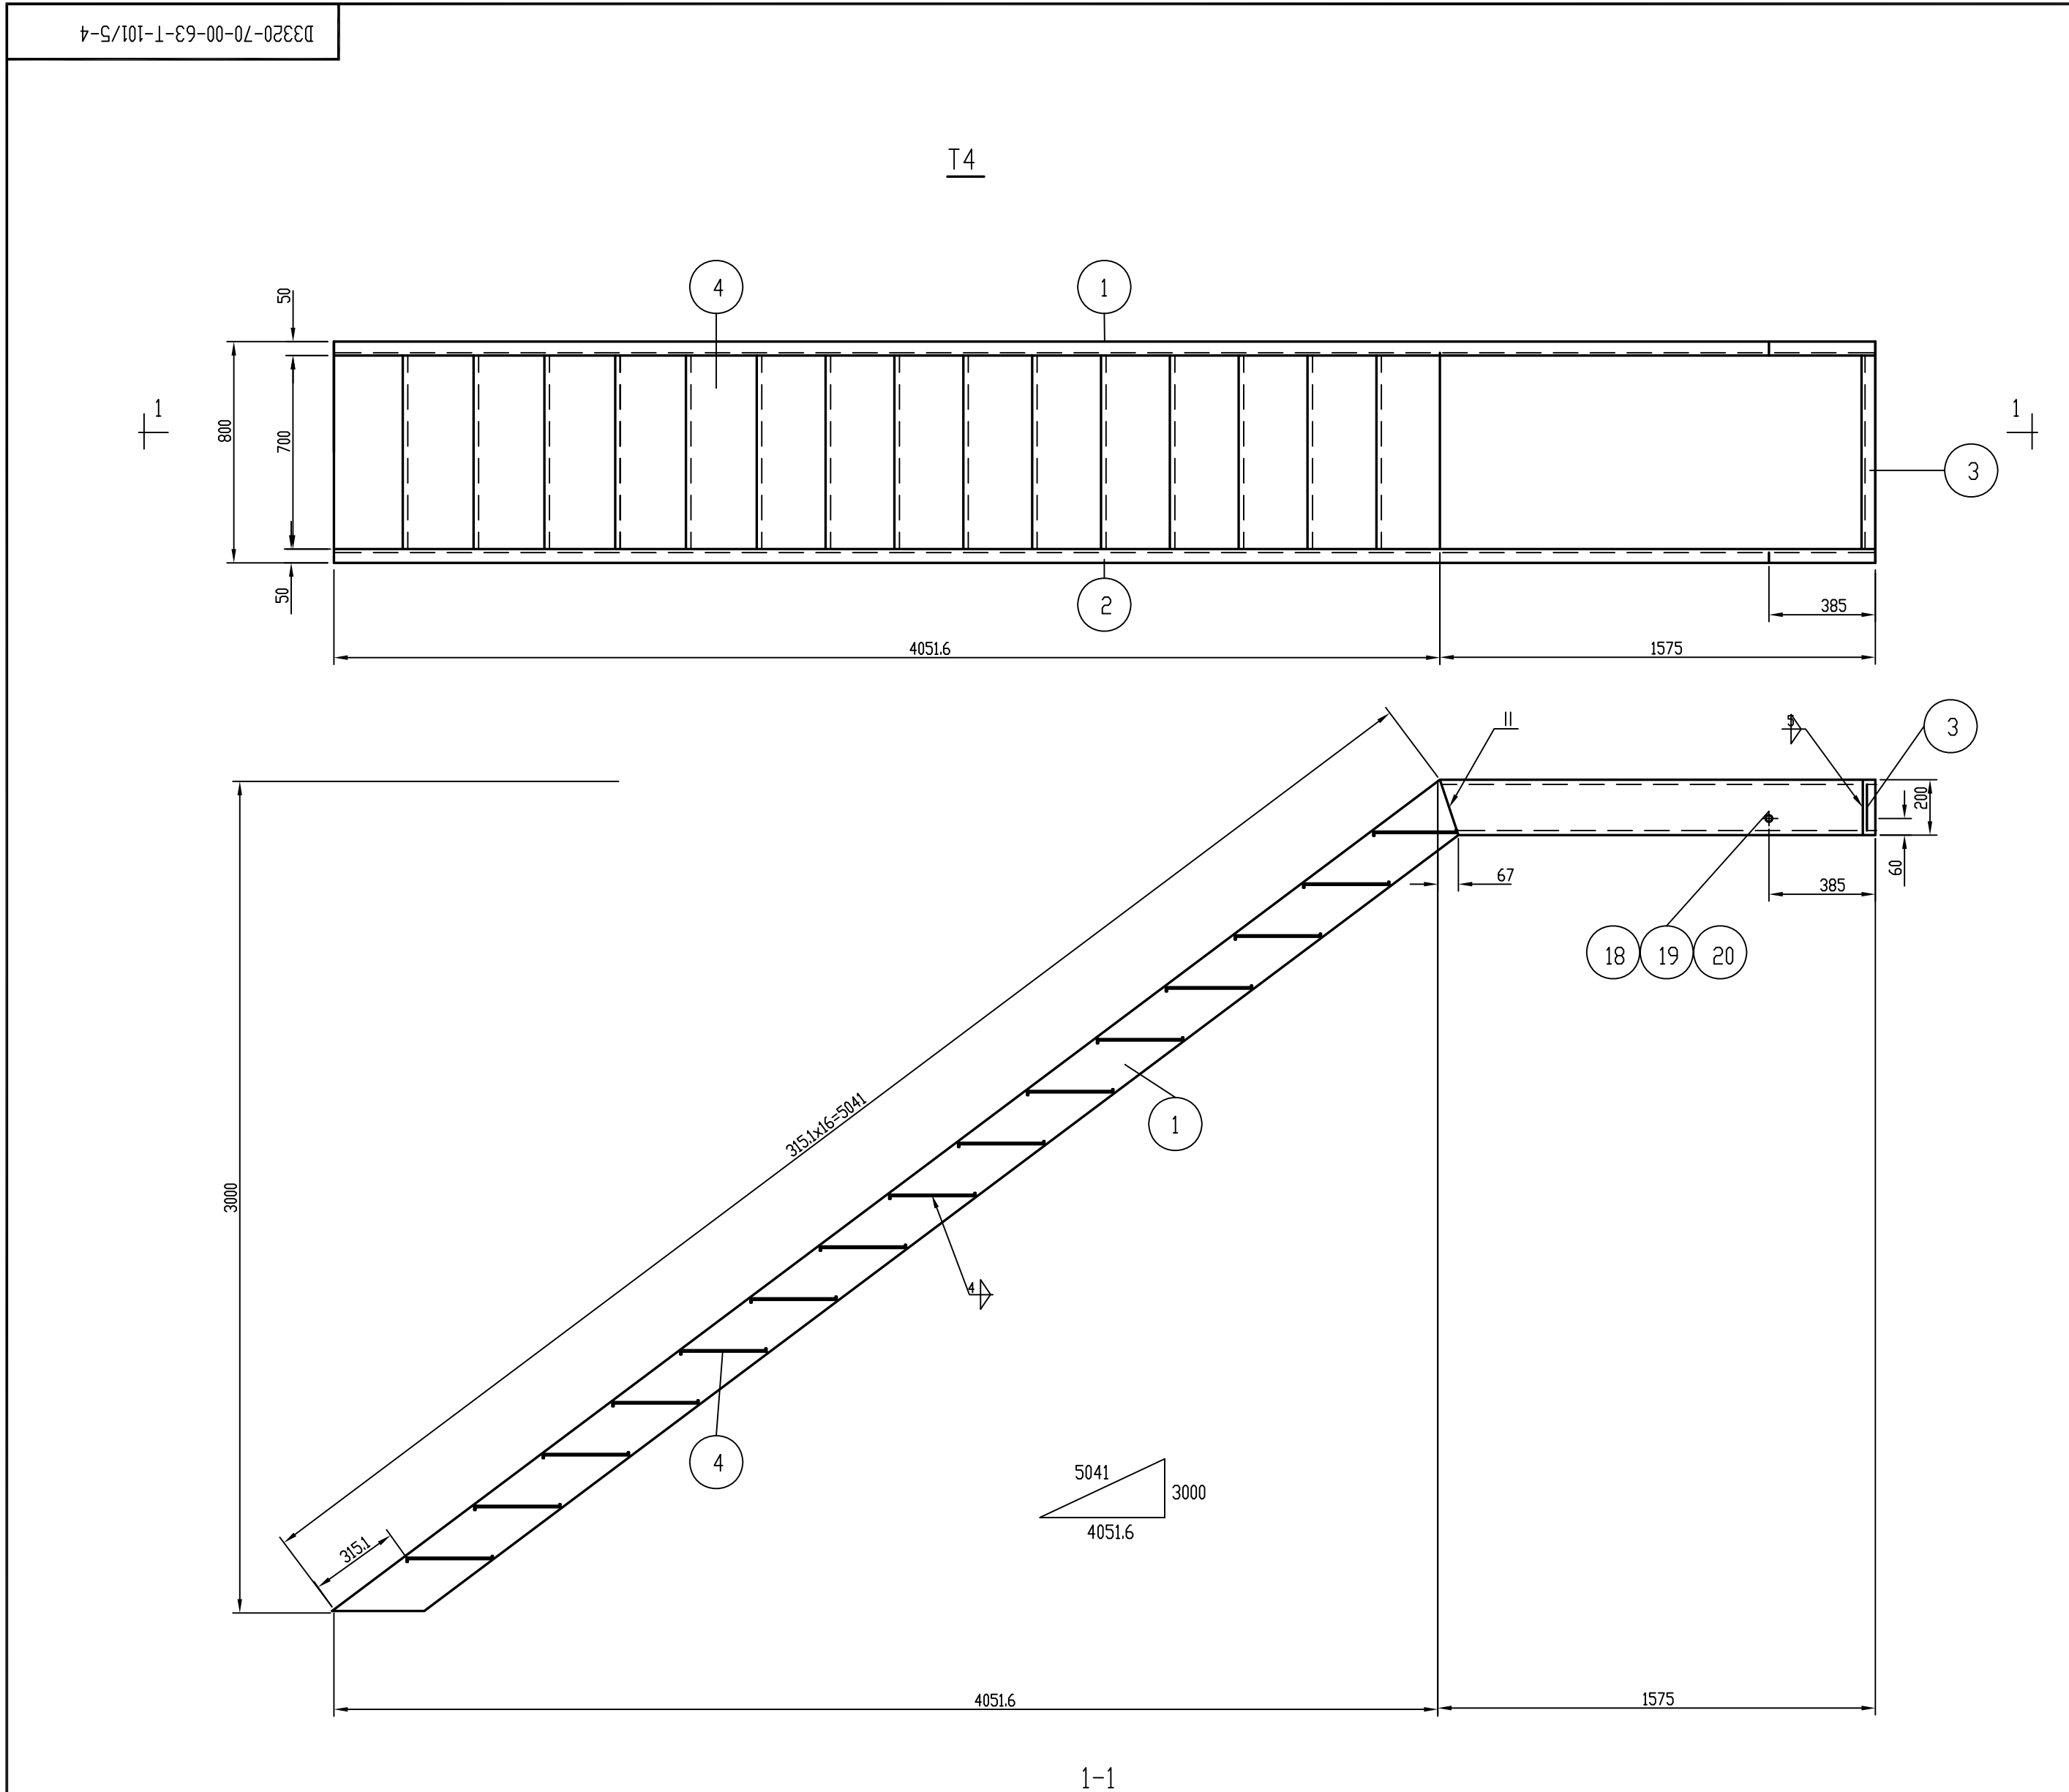
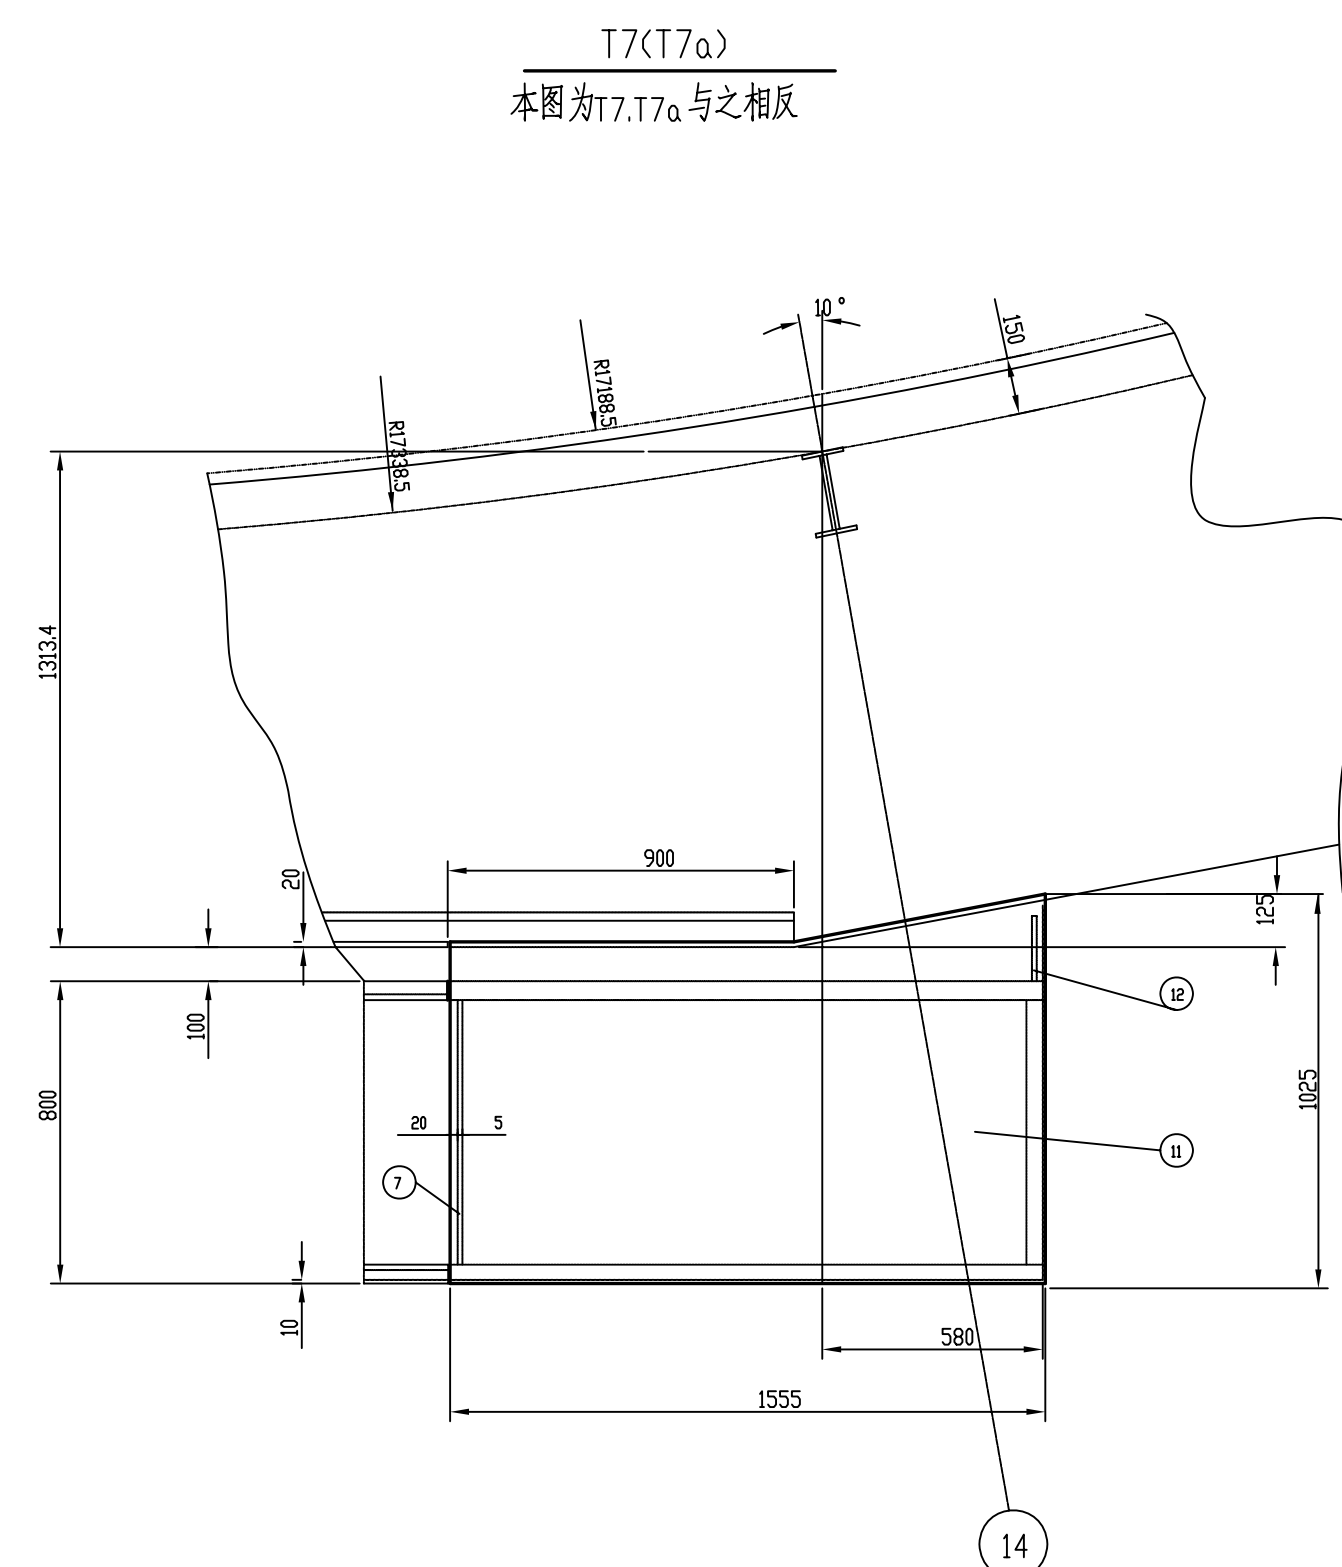


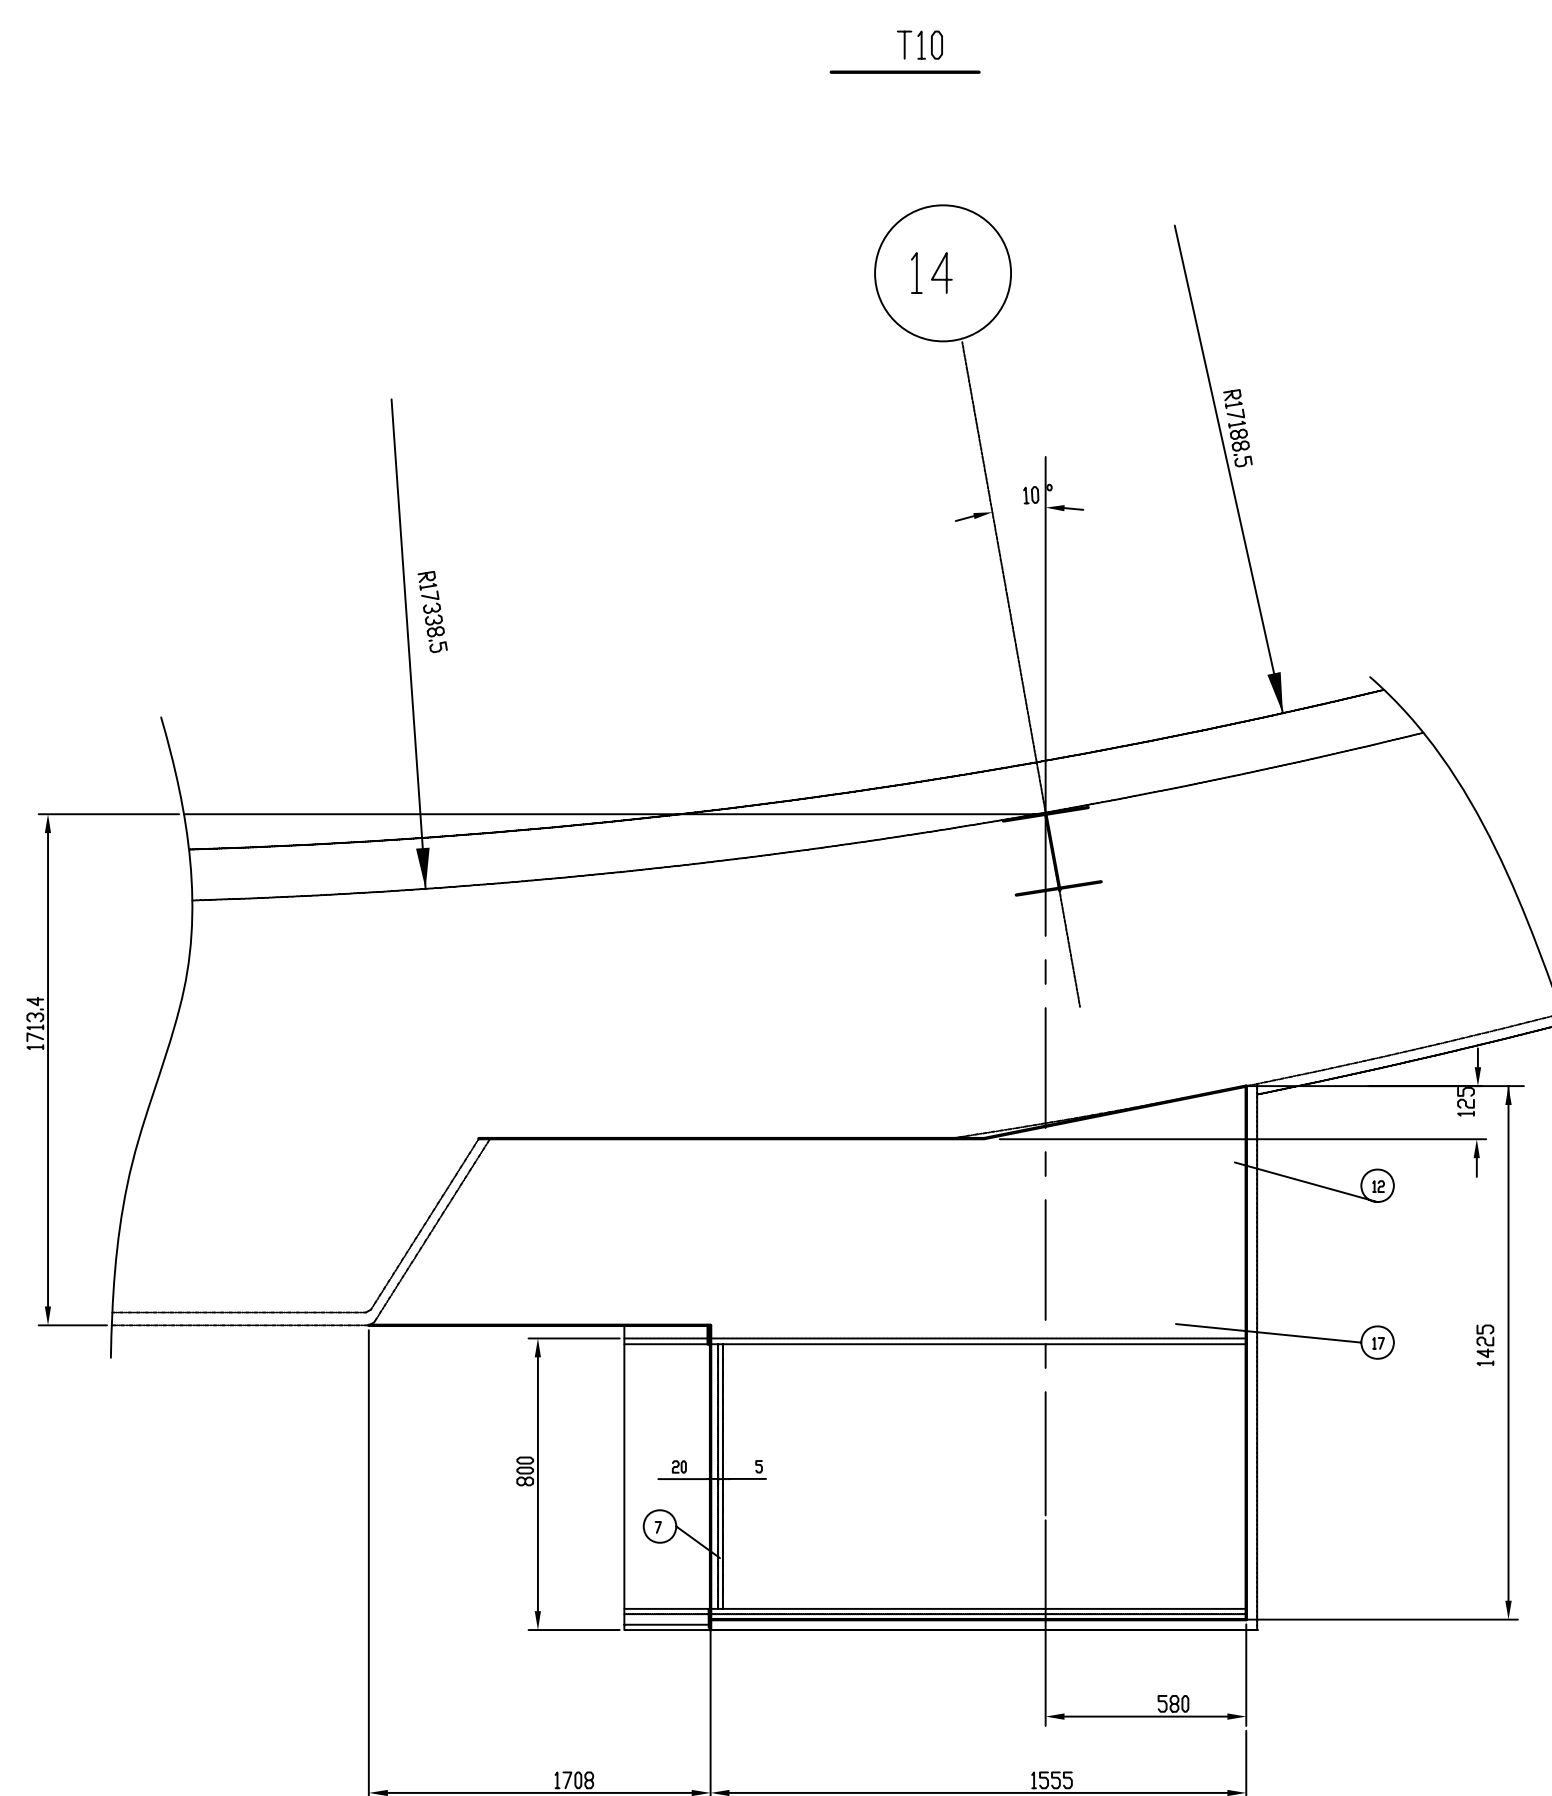

说明：

- 1.各构件其方位及有关说明见D3320-70-00-63-T-101/5-1.
- 2.未注螺栓孔为 $\phi 17.5$
- 3.除注明者外,其它所有焊缝腰高均等于相焊件中较薄者厚度,并是连续焊.

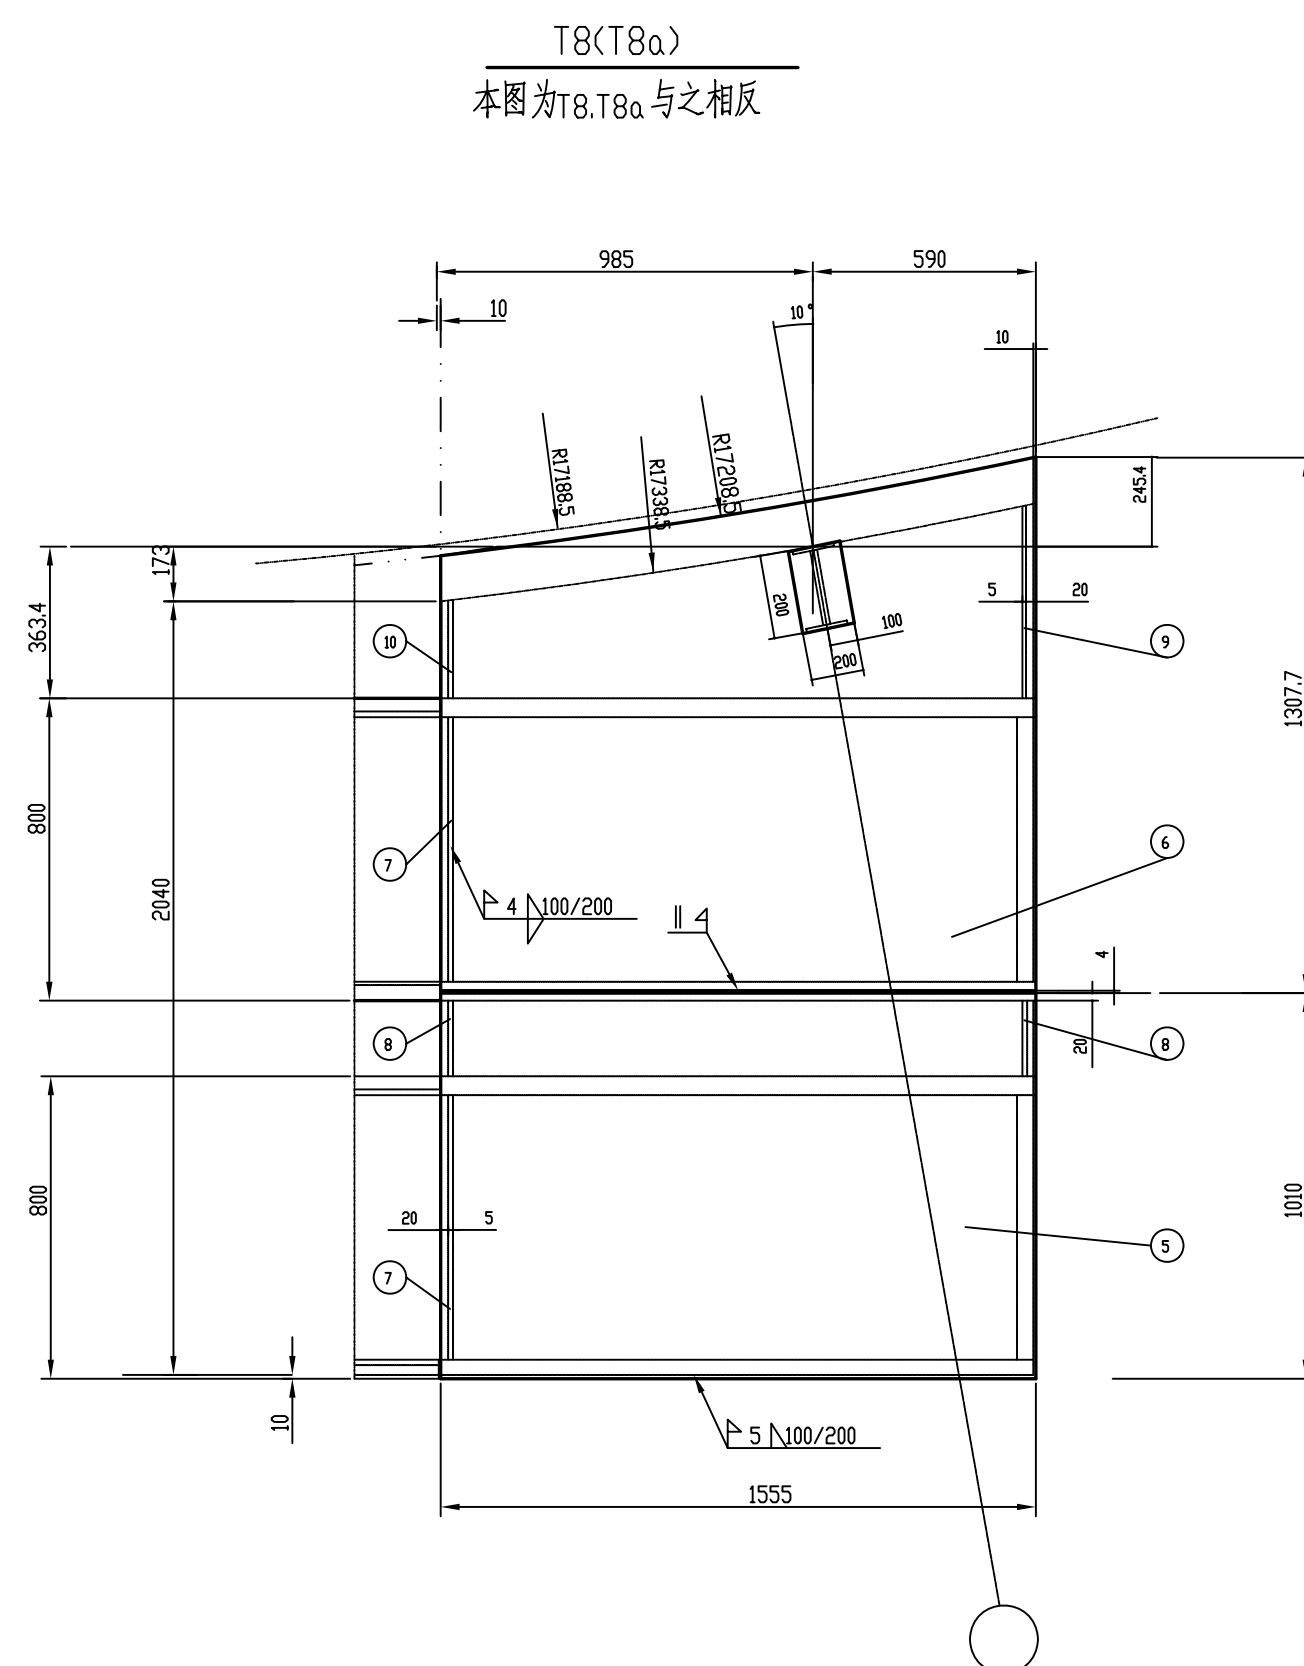

T10 (共个)	12	~60x5	180	1	0.4	1	186	
	17	~142x5	3263	1	182	182		花纹钢板
	7	~60x5	660	1	1.6	2		
T9 (共个)	16	~80x4	150942	1	378.9	379	1848	
	15	~30x4	150942	2	141.9	283		
	14	L50x5	150942	1	565.5	566		
	13	L50x5	1090	150	4.1	616		
T7a (共2个)	12					69	138	
	11	同T7						
	7							
T7 (共个)	12	~60x5	180	1	0.4	1	69	
	11	~102x5	1555	1	67.4	68		花纹钢板
	7	~60x5	660	1	1.6	2		
T8a (共3个)	10 5	同T8 同T8				154	462	
T8 (共4个)	10	~60x5	120	1	0.3	1	616	
	9	~60x5	380	1	1	1		
	8	~60x5	160	2	0.4	1		
	7	~60x5	660	2	1.6	3		
	6	~1307.7x5	1555	1	86	86		花纹钢板
	5	~1010x5	1555	1	61.6	62		花纹钢板
						300		300
T4 (共个)	20	镀锌垫圈 16	/	2	0.0074	0.015	GB/T93-1987	
	19	螺母M16	/	2	0.029	0.06	GB/T6170-1988	
	18	螺栓 M16x60	/	2	0.117	0.23	GB/T5782-2000	
	4	~320x5	700	15	9.5	143	花纹钢板	
	3	~284x5	700	1	7.8	8		
	2	~284x5	6616	1	73.8	74		
	1	~284x5	6616	1	73.8	74		
构件号	编号	断面尺寸 (mm)	长度 (mm)	数量	单重	总重	共重	备注
					重量 (kg)			
九江石化设计工程有限公司				建设单位	腾龙芳烃(漳州)有限公司			
				项目名称	腾龙芳烃(漳州)10万吨/年对二甲苯工程			
设计			20000m 卷帘型干式 气柜外部斜梯			设计阶段		详细设计
校核						专 业		设备
审核						单 元 号		
审定						比例		1:20
			外部斜梯T4,7,7a,8,8a,9,110详图			D3320-70-00-63-T-10I/5-4		