




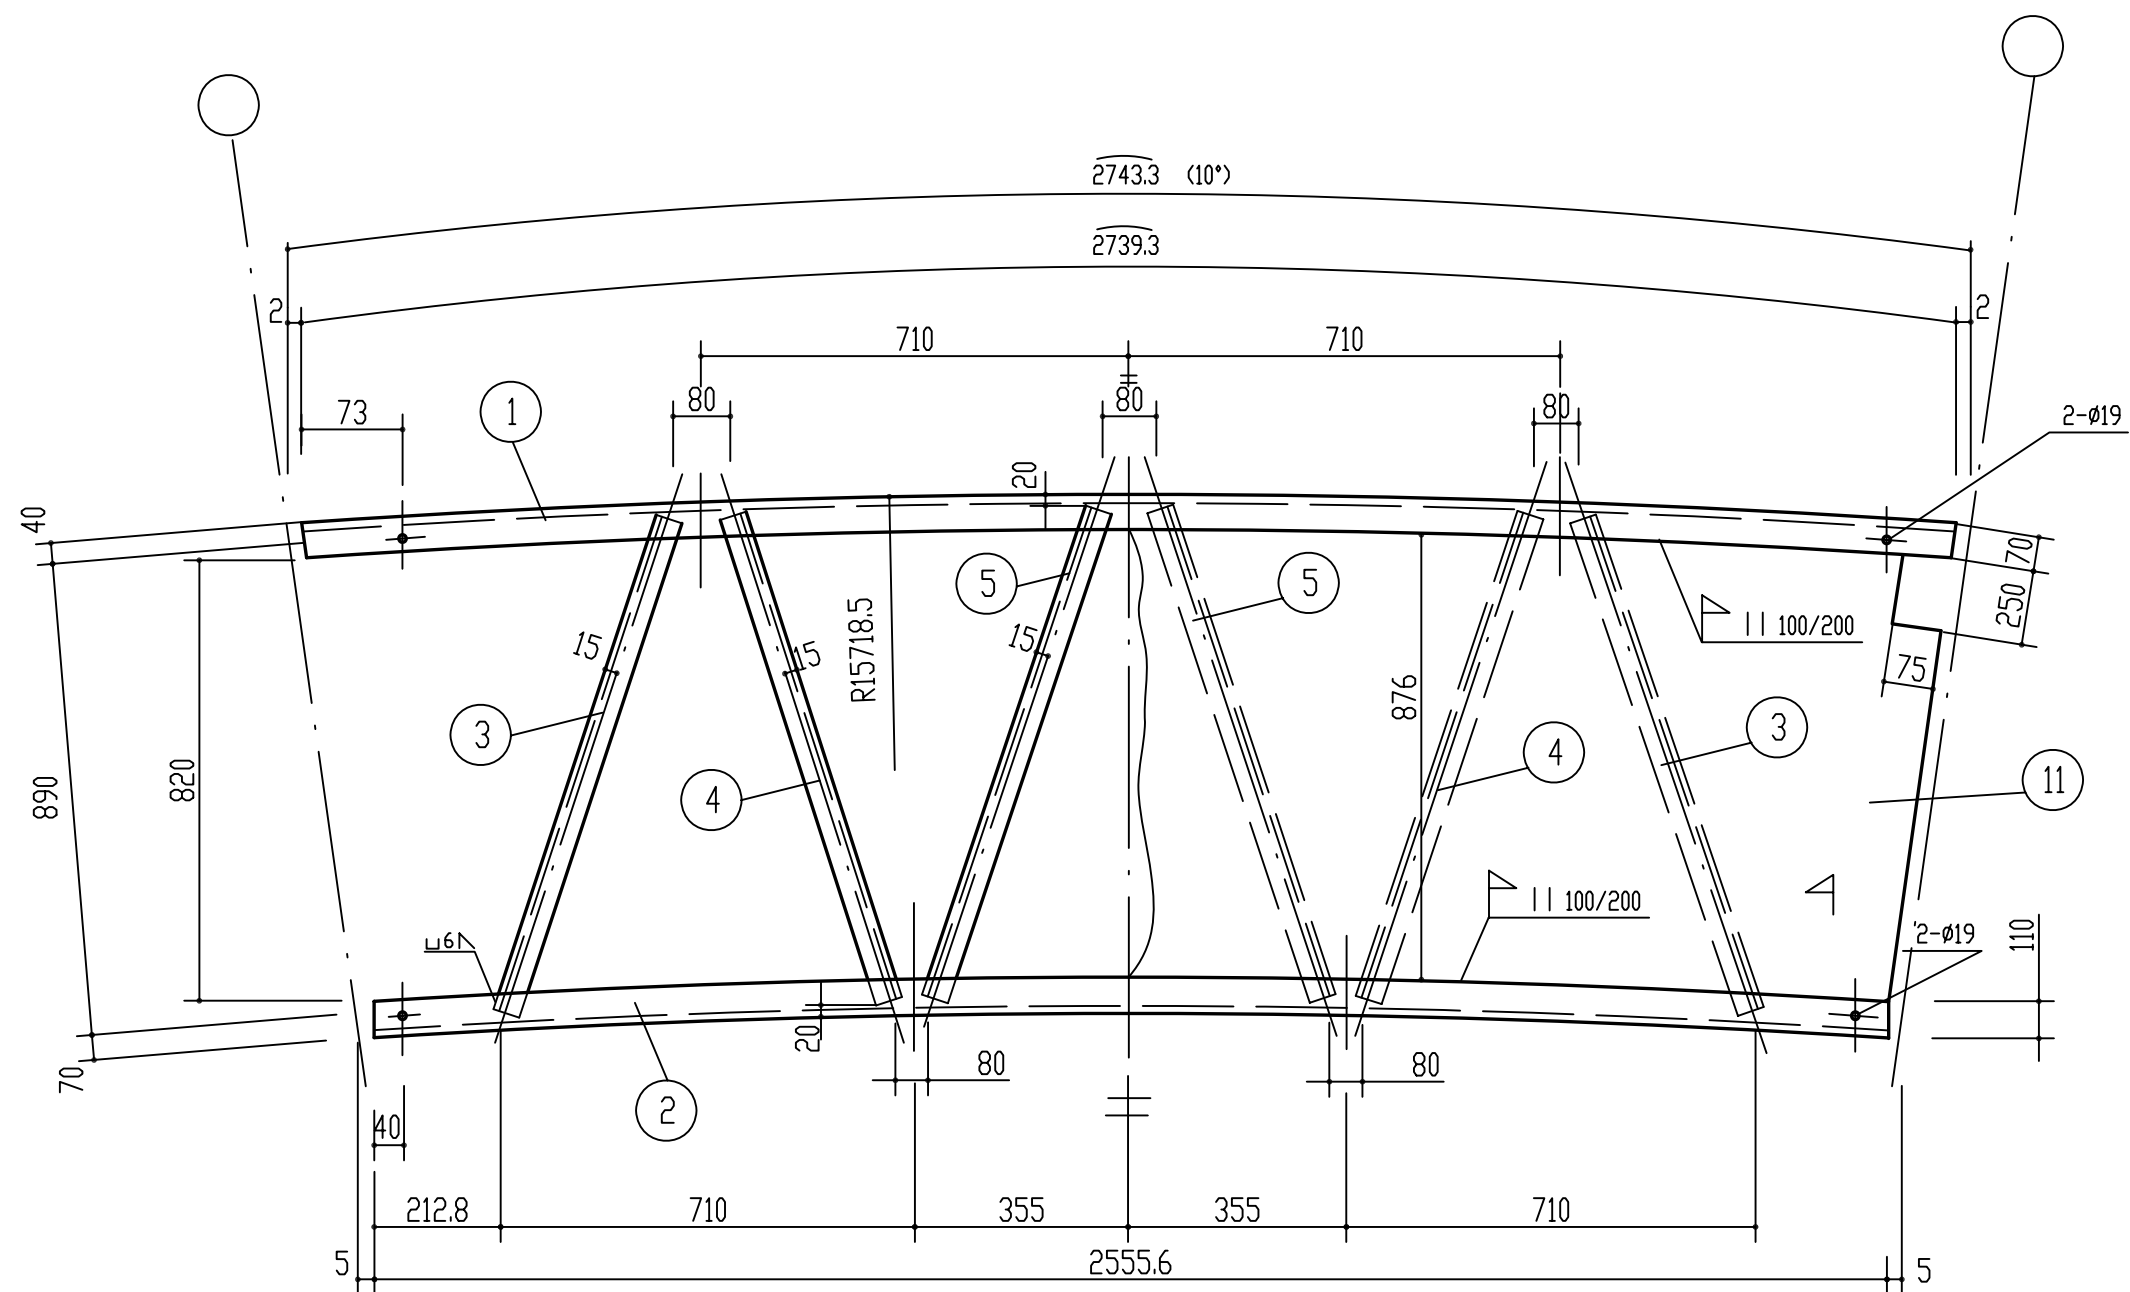


P_b
(36个)

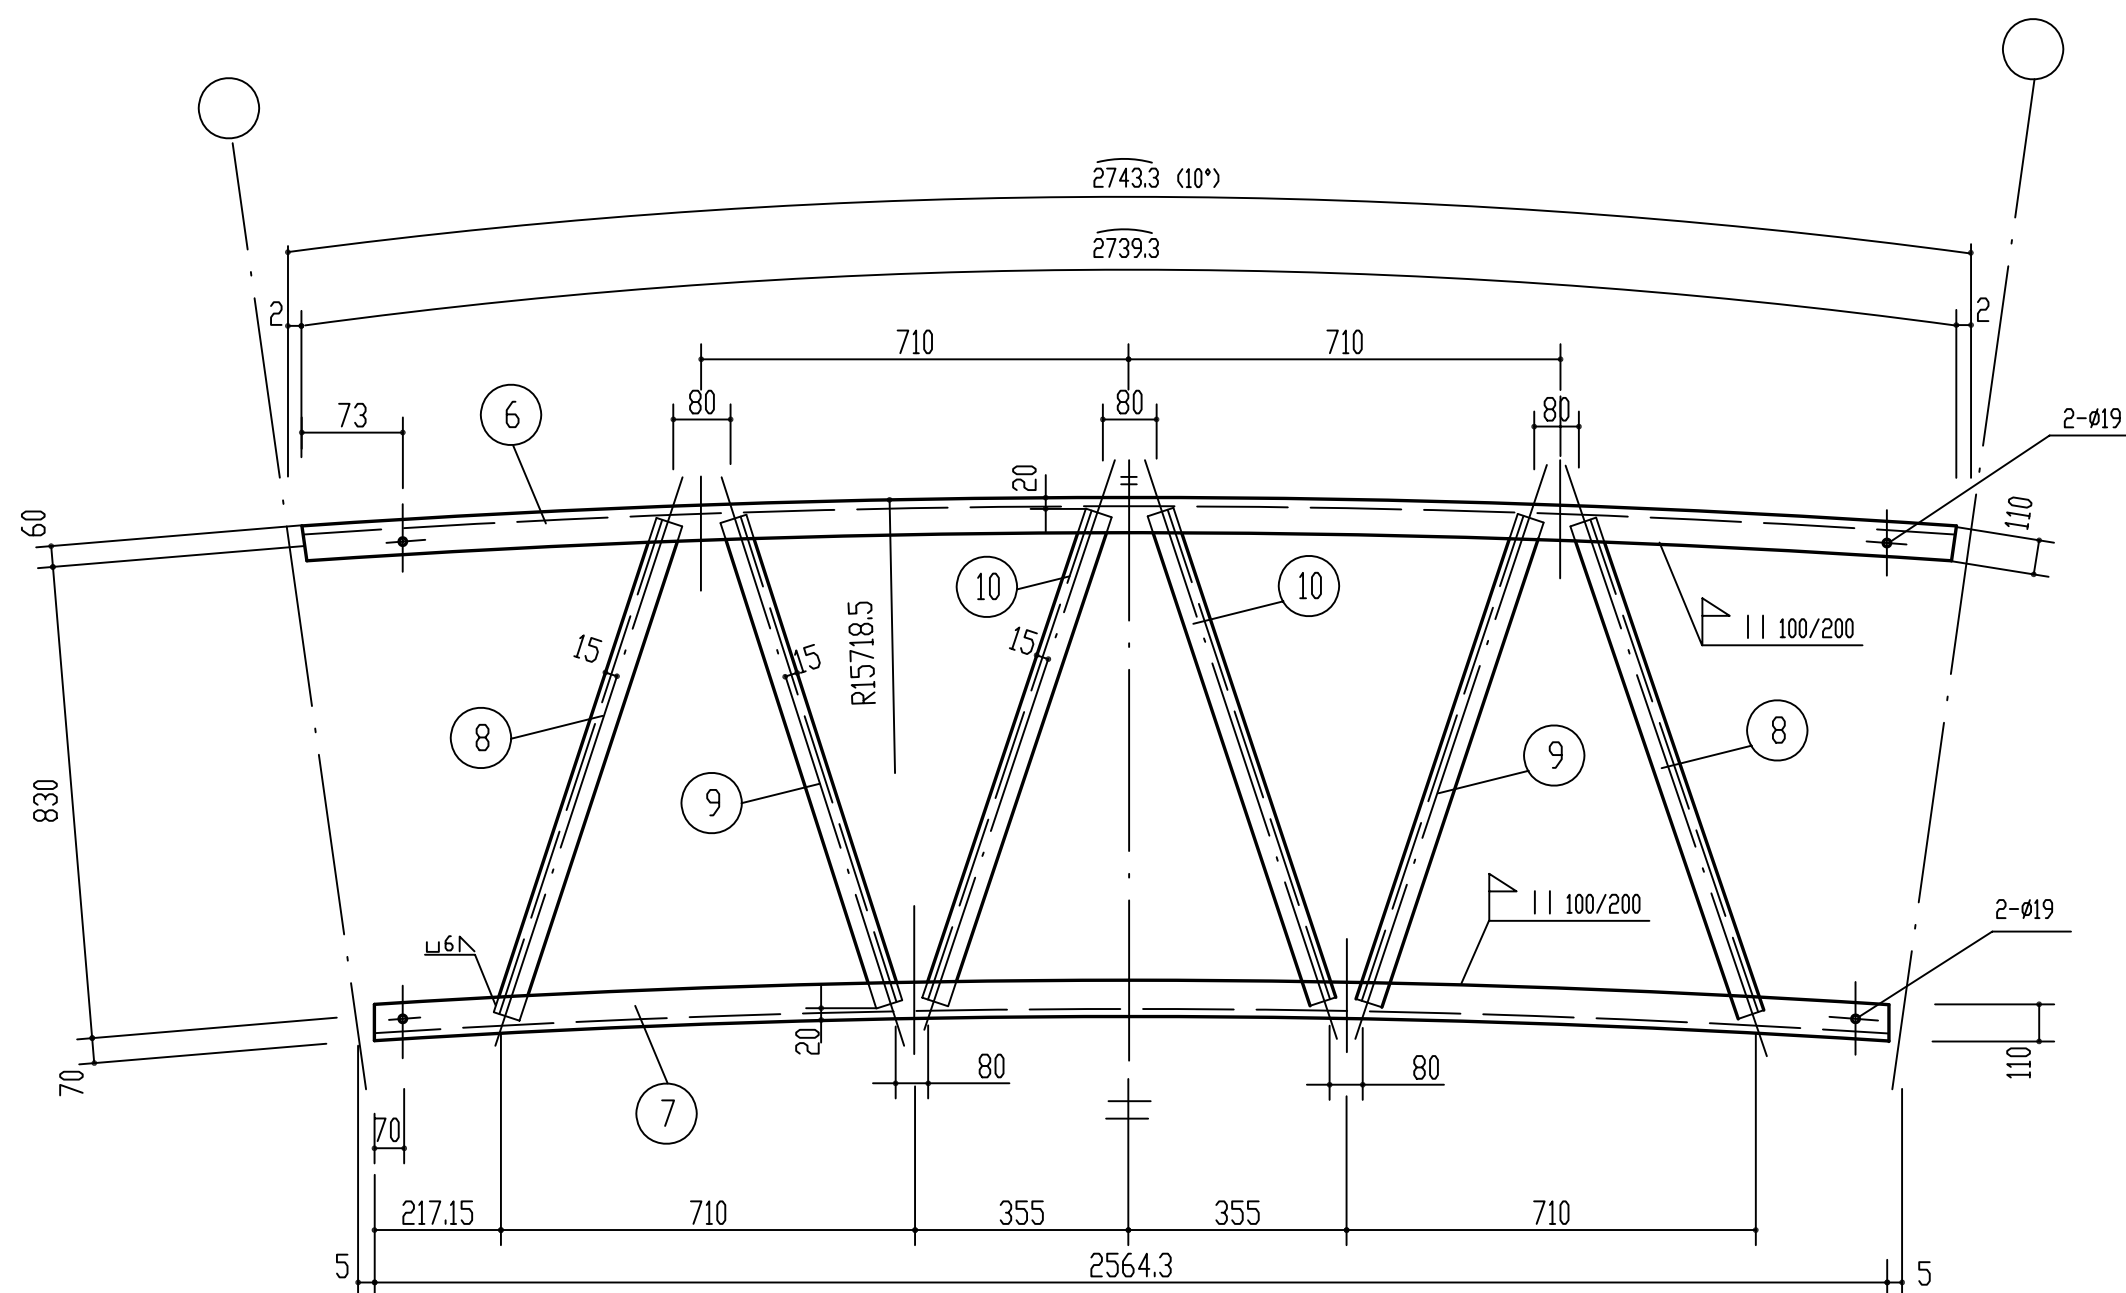


P_c
(36个)

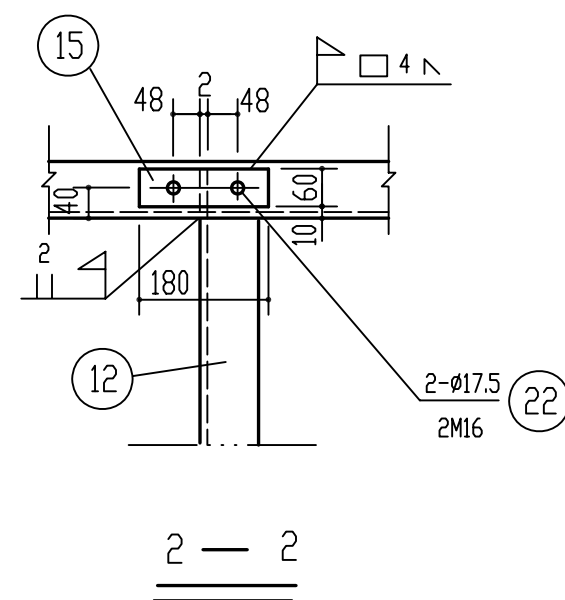


说明:
1. 构件一览表详见 D3320-70-00-63-T-101/11-2.
2. 图中未注明焊缝均为连接满焊,最小焊缝高度为5mm.

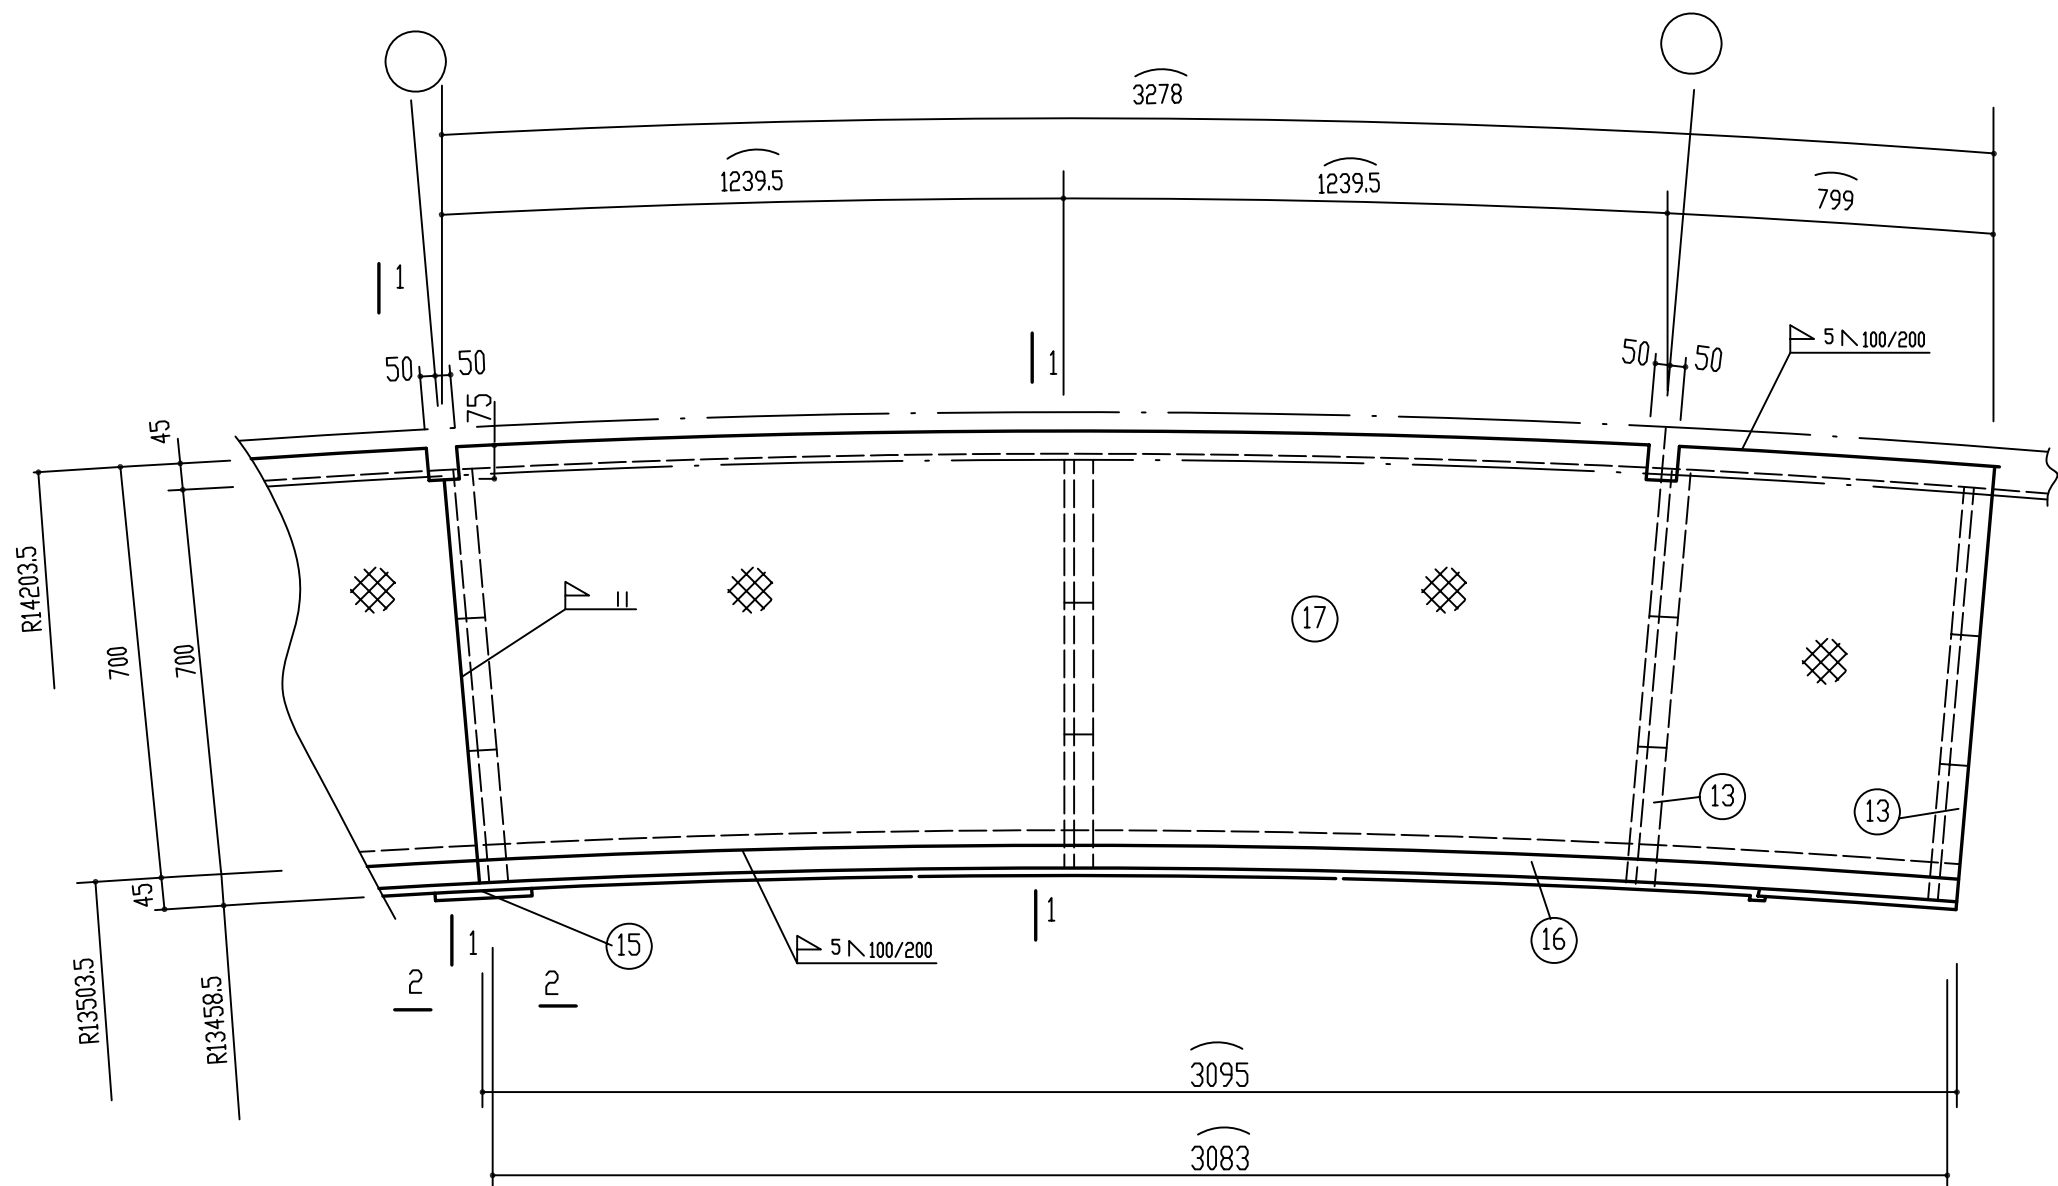


P_L
(4个)

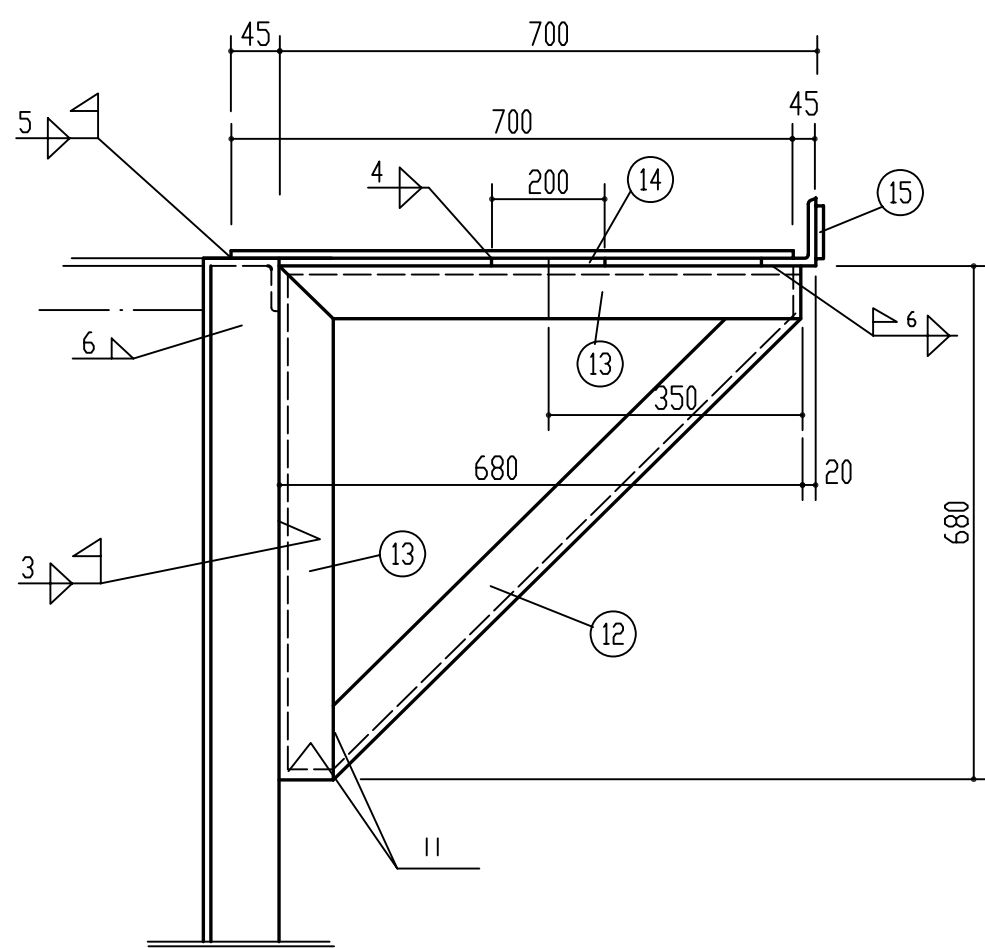

1 — 1

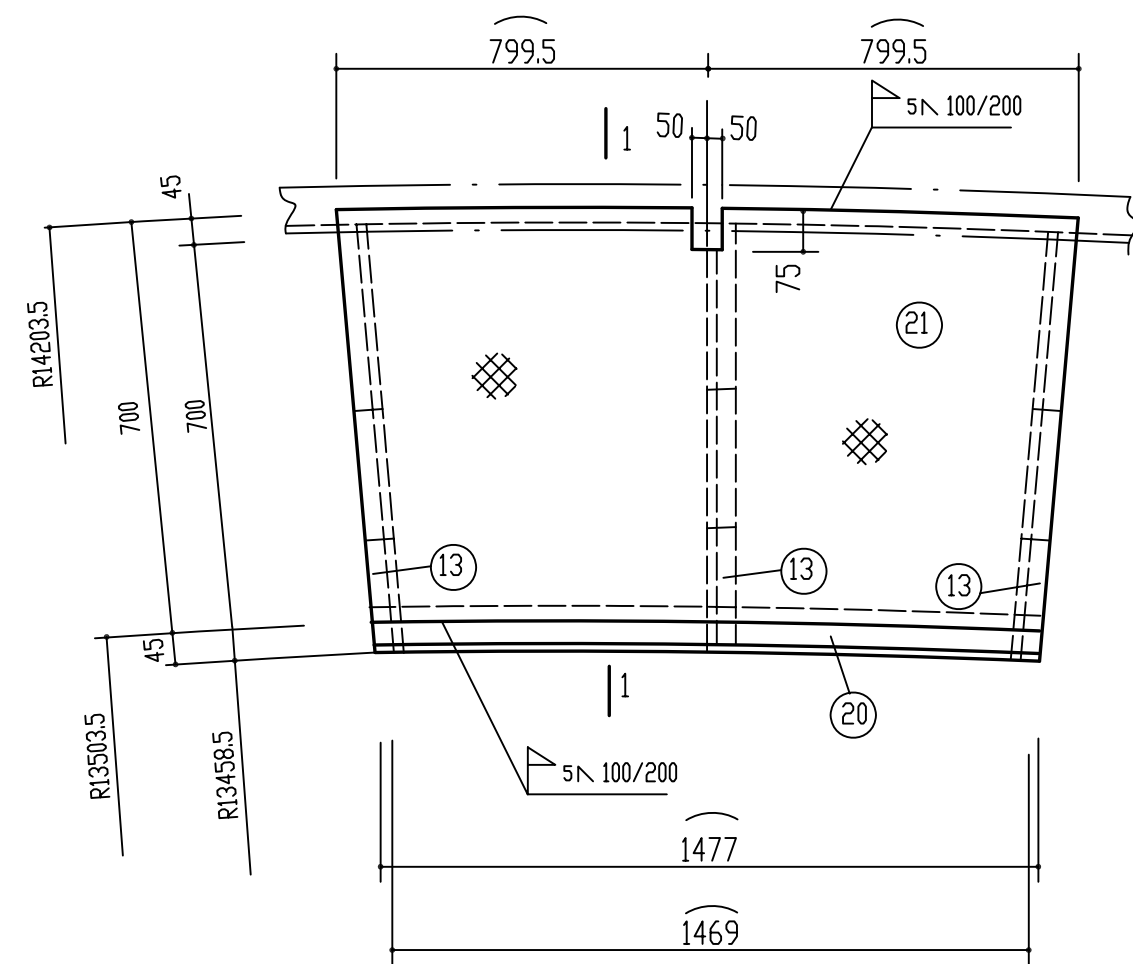

P_M
(2个)

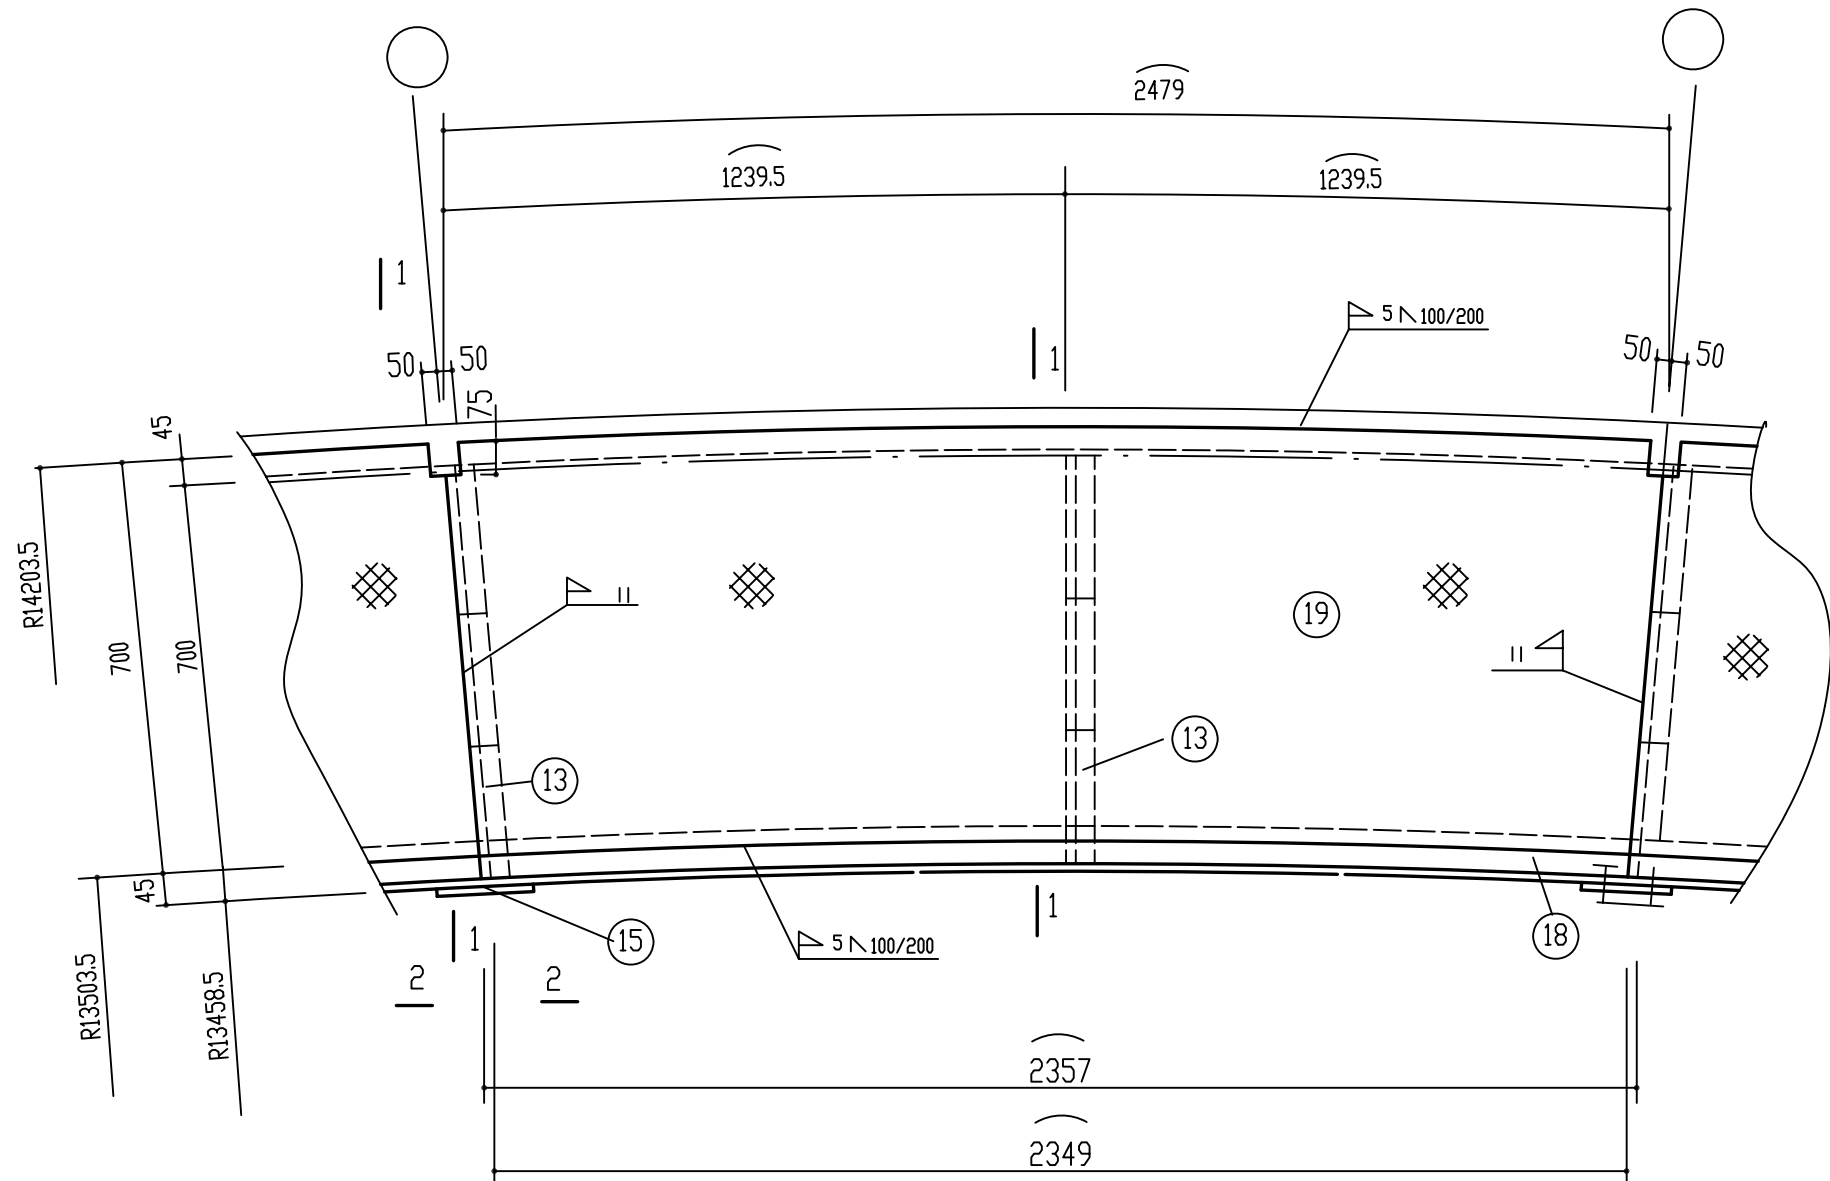

P_N
(28个)

				合计	13502		
P _N (共28个)					共重	3378	
	22	M16x80		56			
	19	-751x5	2475	28	73	2202	花纹钢板
	18	L75x6	2347	28	16.2	454	
	15	-60X6	180	28	0.5	14	
	14	-75x6	200	84	0.7	59	
	13	L75x6	680	56	4.7	263	
P _M (共2个)	12	L75x6	993	56	6.9	386	
					共重	191	
	21	-720x5	1598	2	45.1	97.4	花纹钢板
	20	L75x6	1469	2	10.1	20	
	14	-75x6	200	6	0.7	4	
	13	L75x6	680	6	4.7	28	
	12	L75x6	993	6	6.9	41	
P _L (共4个)					共重	719	
	22	M16x80		8			
	17	-788x5	3270	4	101.3	436	花纹钢板
	16	L75x6	3082	4	21.3	85	
	15	-60X6	180	4	0.5	2	
	14	-75x6	200	16	0.7	11	
	13	L75x6	680	16	4.7	75	
P _C (共36个)	12	L75x6	993	16	6.9	110	
					共重	2798	
	10	L50X6	990	72	4.4	317	
	9	L50X6	977	72	4.4	317	
	8	L50X6	982	72	4.4	317	
	7	L110x70x7	2564.3	36	24.8	893	
	6	L110x70x7	2739.3	36	26.5	954	
P _b (共36个)					共重	6416	
	11	-876x5	2684	36	99.46	3580.6	花纹钢板
	5	L50X6	1039	72	4.6	331	
	4	L50X6	1025	72	4.6	331	
	3	L50X6	1030	72	4.6	331	
	2	L110x70x7	2555.6	36	24.7	889	
	1	L110x70x7	2739.3	36	26.5	954	
标号	件号	断 面 尺 寸(mm)	长 度 (mm)	数 量	单 重 重量 (kg)	总 重	备 注
JSPDEC 九江石化设计工程有限公司				建设单位	腾龙芳烃(漳州)有限公司		
				项目名称	腾龙芳烃(漳州)80万吨/年对二甲苯工程		
设 计			20000m ³ 卷帘型干式 气柜活塞构件		设计阶段		详细设计
校 核					专 业		设备
审 核					单 元 号		
审 定					比例		
			P _b 、P _c 、P _L 、P _M 、P _N 详图		D3320-70-00-63-T-101/11-5		