

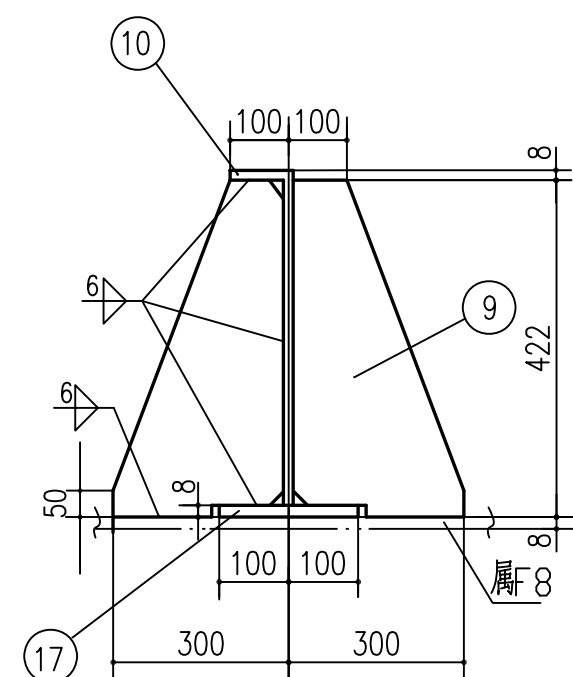
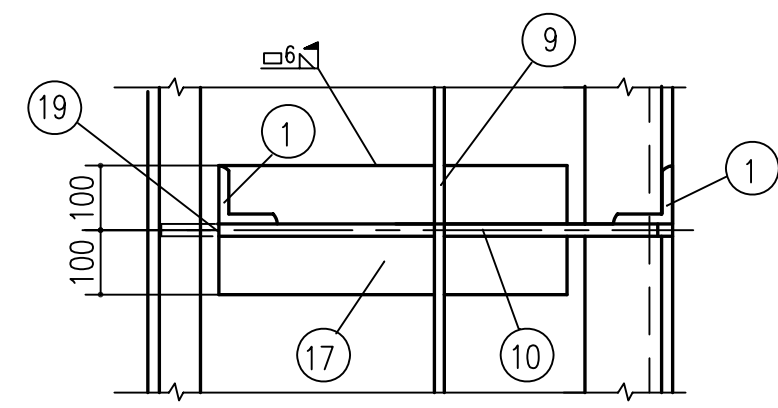
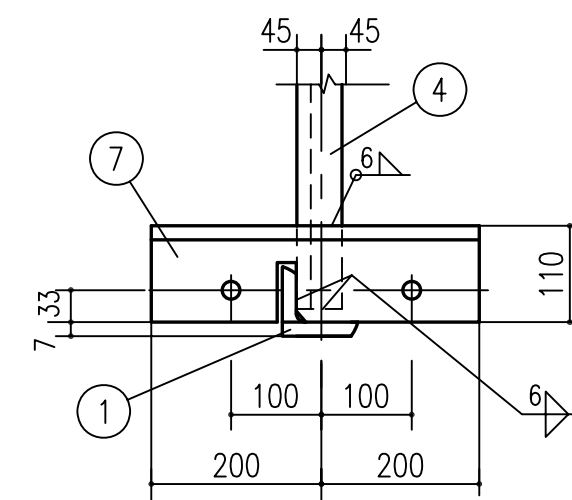
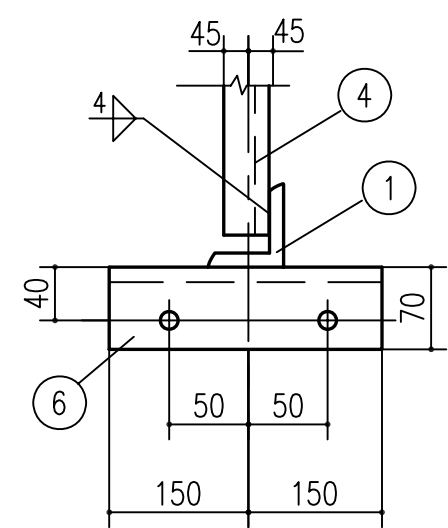
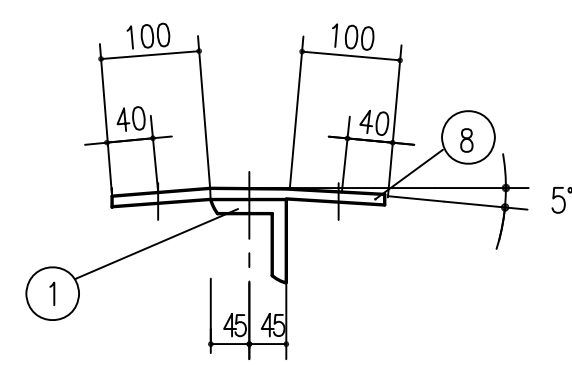
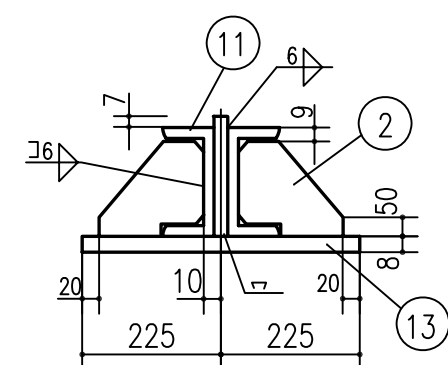
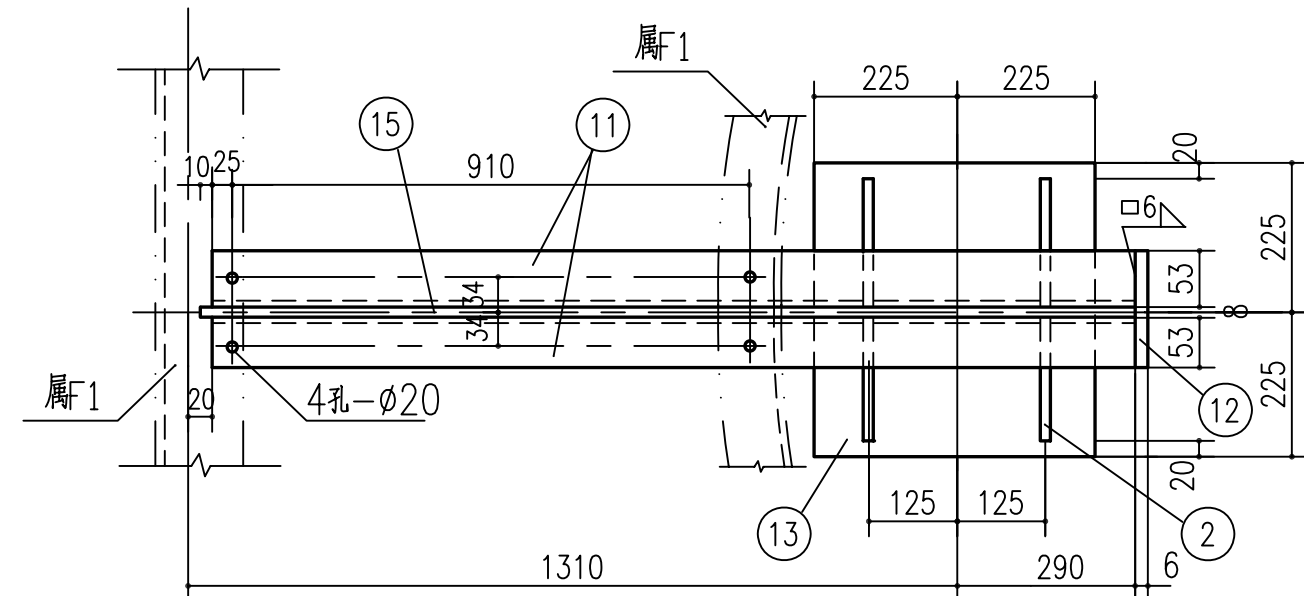
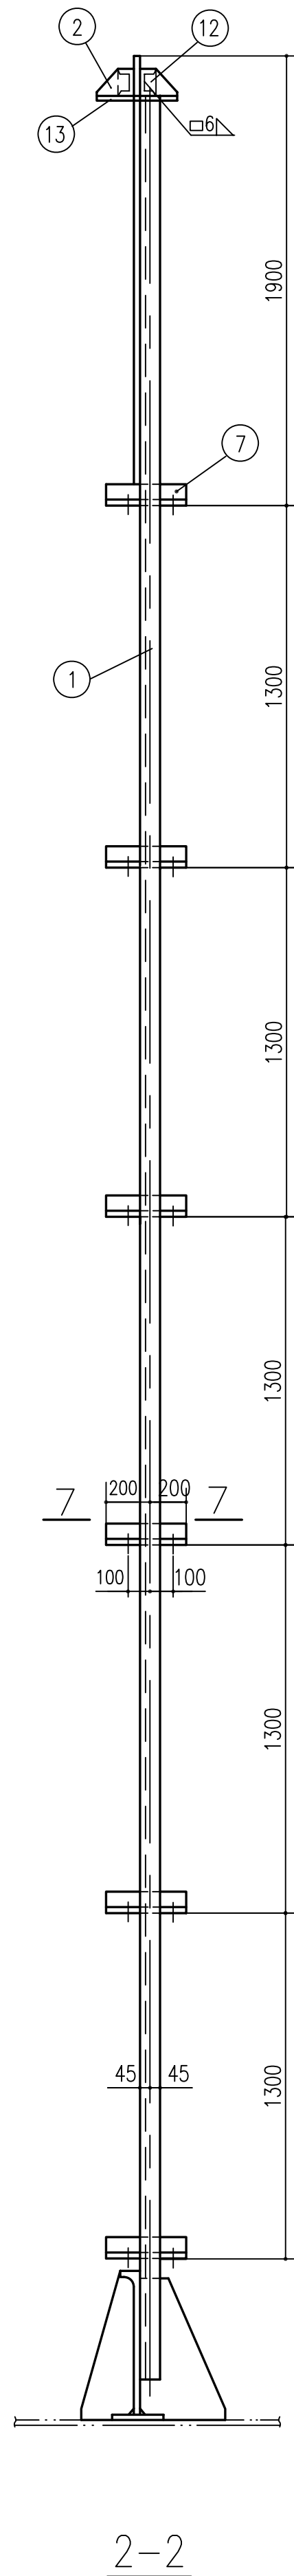
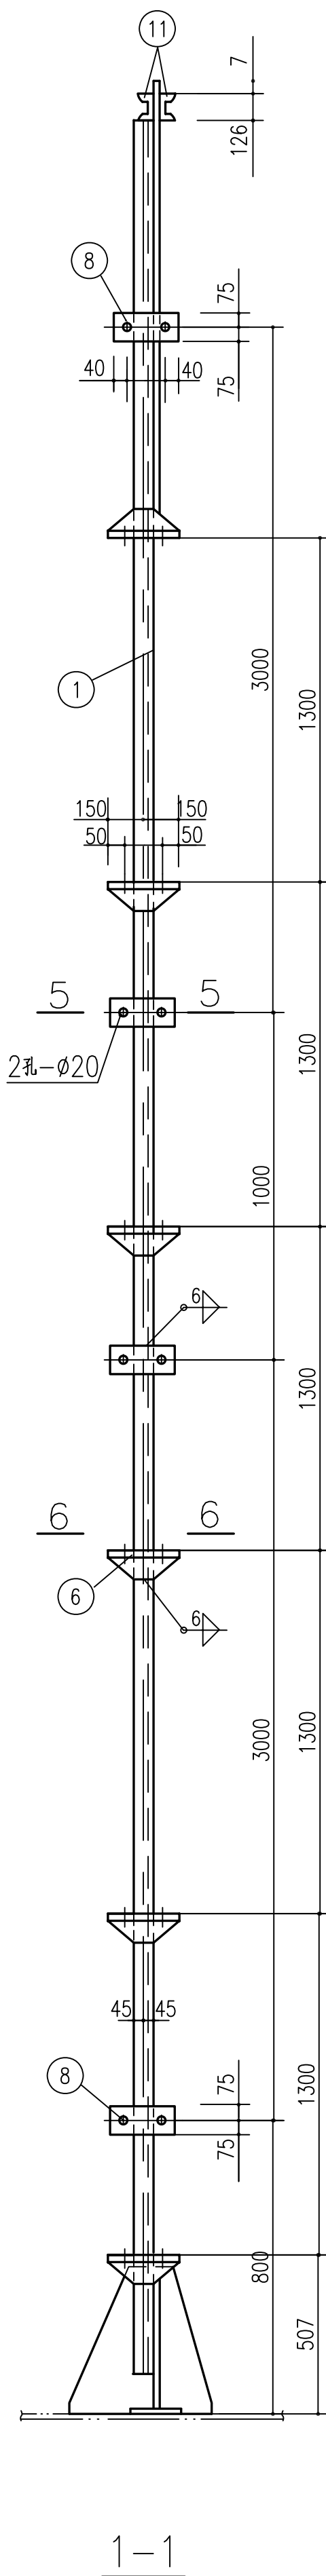


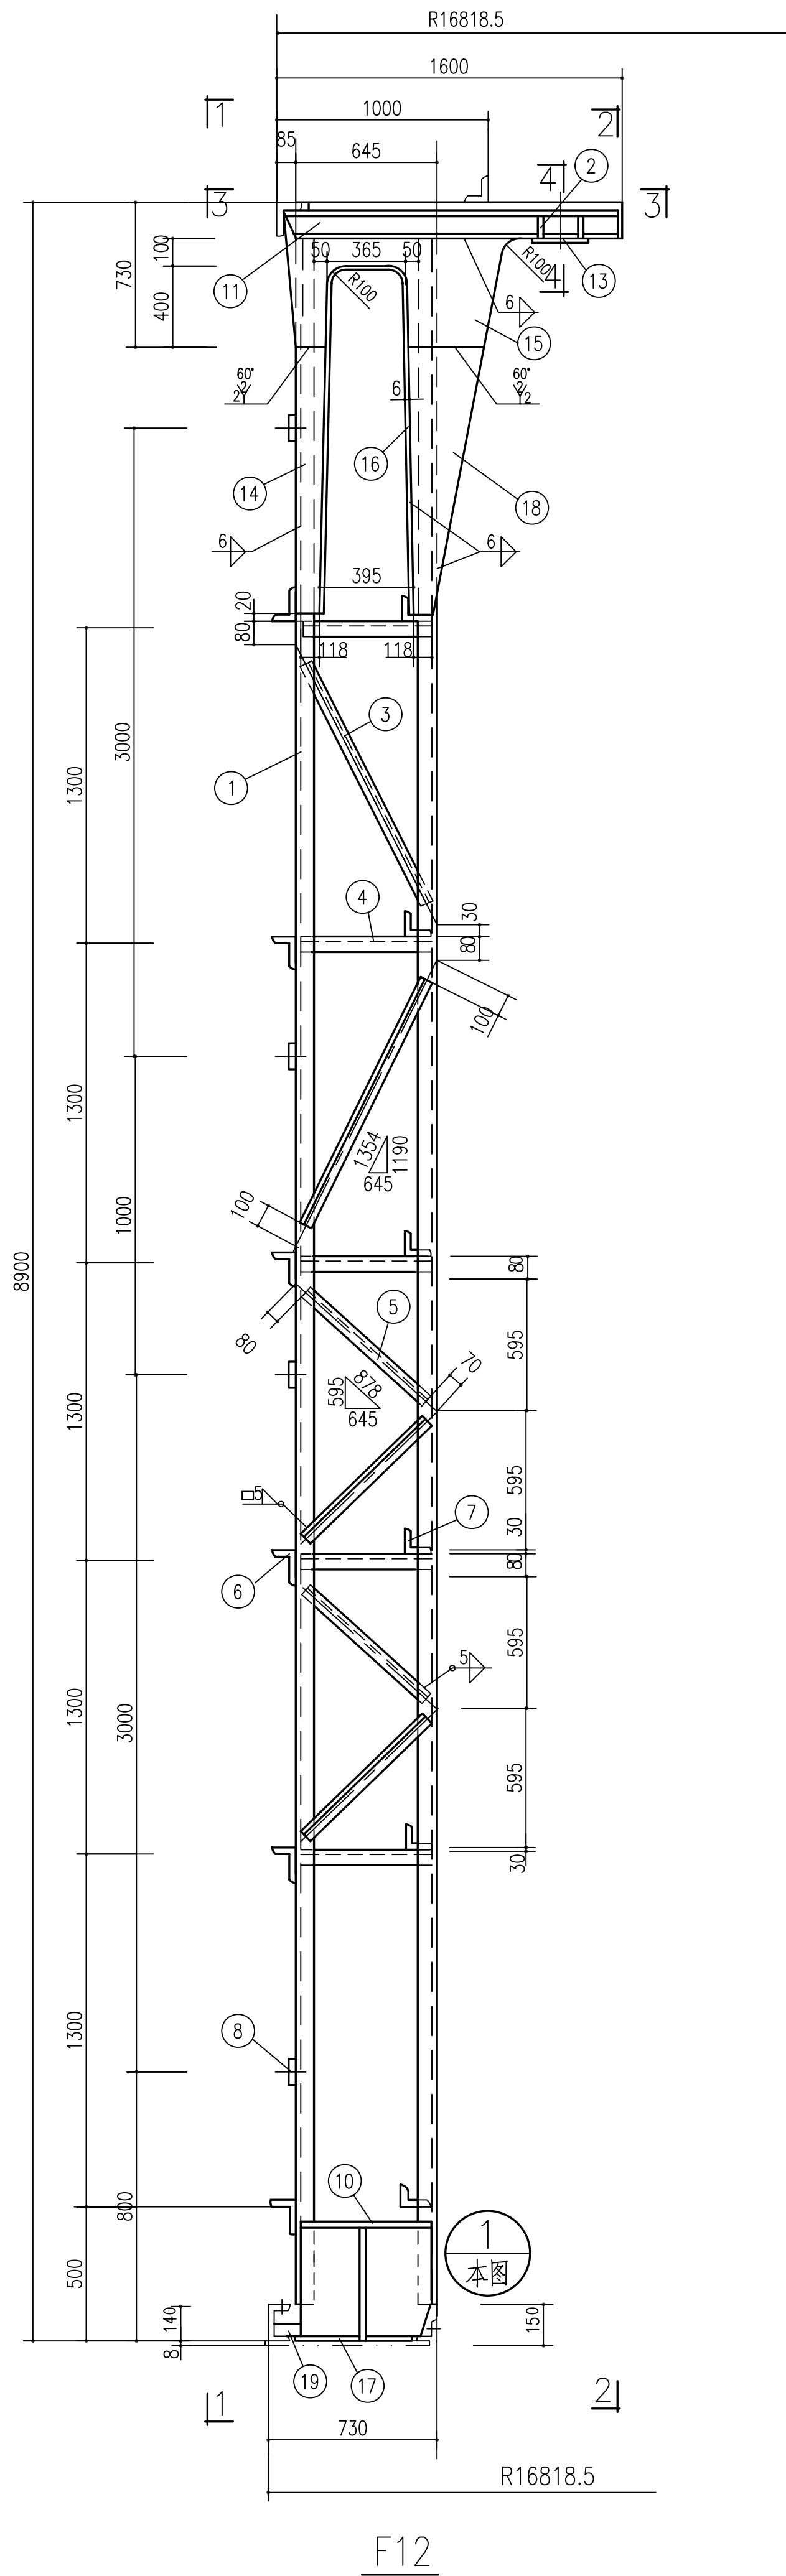

- 注:
- 构件位置见: D3320-70-00-63-T-101/12-1。
 - 未注明螺栓为M16, 孔为 $\phi 17.5$, 切角15X15。
 - 图中未加编号的零件属于其他构件。供施工安装参考之用。

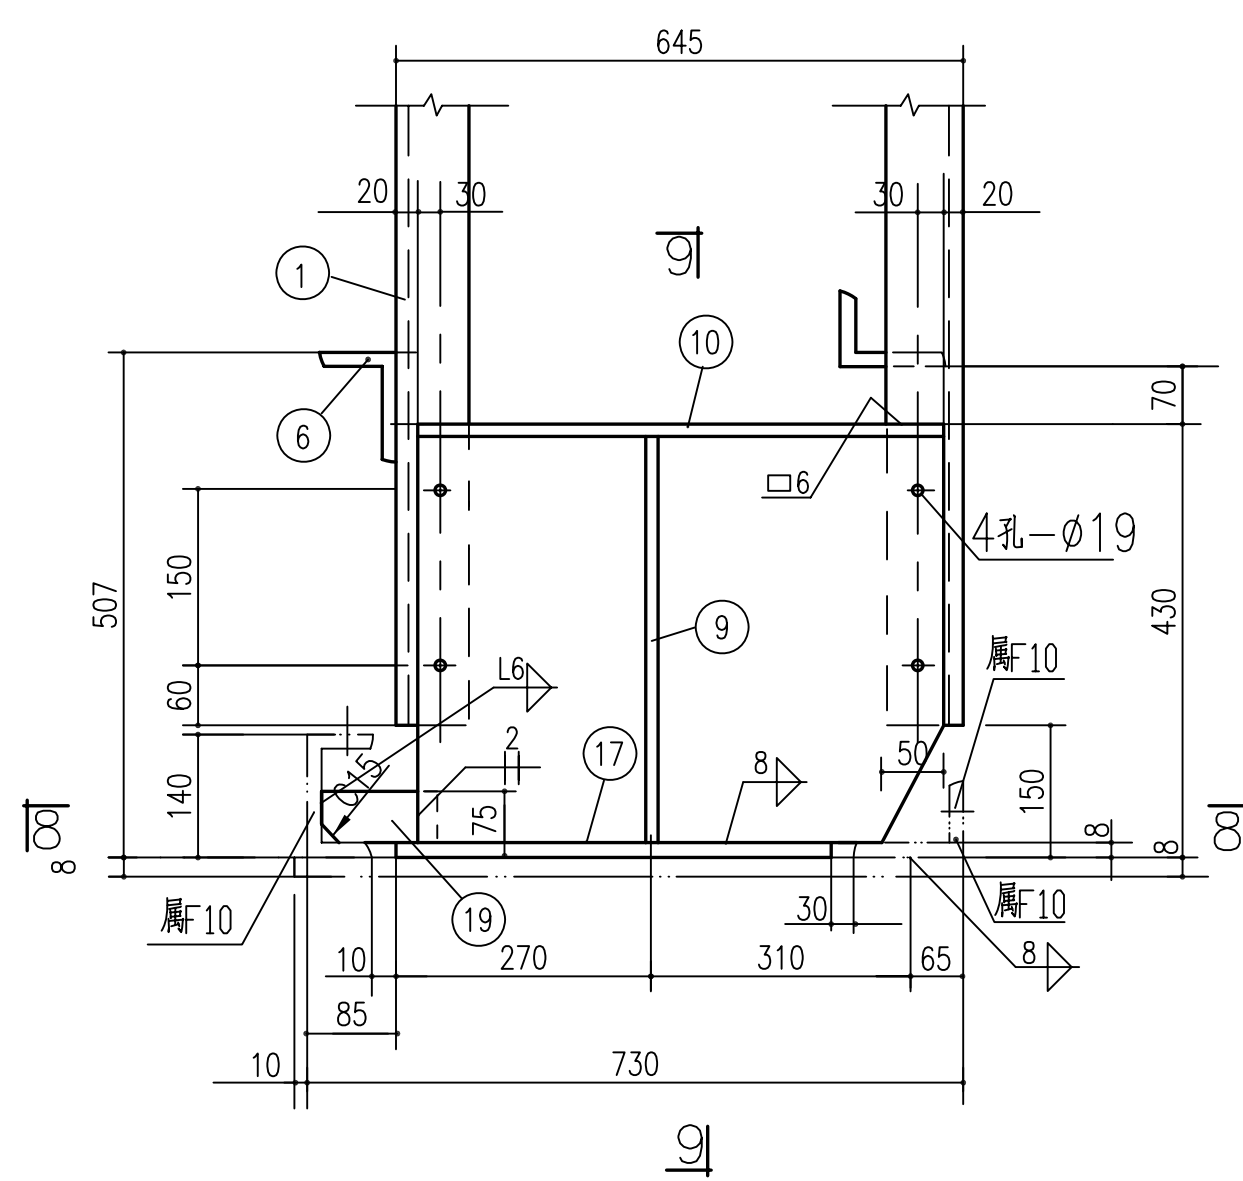

1
本图

会签专业	签署人	日期

F12 (共36个)						439.5	15822	
	19	-75x8	95	1		0.5		
	18	-320x8	1143	1		23		
	17	-200x8	505	1		6.3		
	16	-100x6	3490	1		16.4		
	15	-730x8	1590	1		45.2		
	14	-128x8	1143	1		9.2		
	13	-450x8	450	1		12.7		
	12	-114x6	155	1		0.84		
	11	E12.6	1580	2	19.5	39		
	10	-605x8	522	1		19.7		
	9	-296x8	422	2	7.8	15.6		
	8	-150x6	290	4	2.0	8		
	7	L 110x70x7	400	6	3.9	23		
	6	L 110x70x7	300	6	2.9	17.4		
	5	L 50x5	728	4	2.75	11		
	4	L 50x5	631	5	2.38	12		
3	L 50x5	1154	2	4.35	8.7			
2	-115x6	195	4	1.1	4.4			
1	L90x7	8617	2	83.2	166.4			
构件号	编号	断 面 尺 寸(mm)	长 度 (mm)	数 量	单 重	总 重	共 重	备 注
					重 量 (kg)			
九江石化设计工程有限公司				建设单位	腾龙芳烃(漳州)有限公司			
				项目名称	腾龙芳烃(漳州)80万吨/年对二甲苯工程			
设计		20000m³卷帘型干式 气柜T围栏构件			设计阶段		详细设计	
校核					专 业		设备	
审核					单 元 号			
审 定					比例			
				D3320-70-00-63-T-101/12-4				