




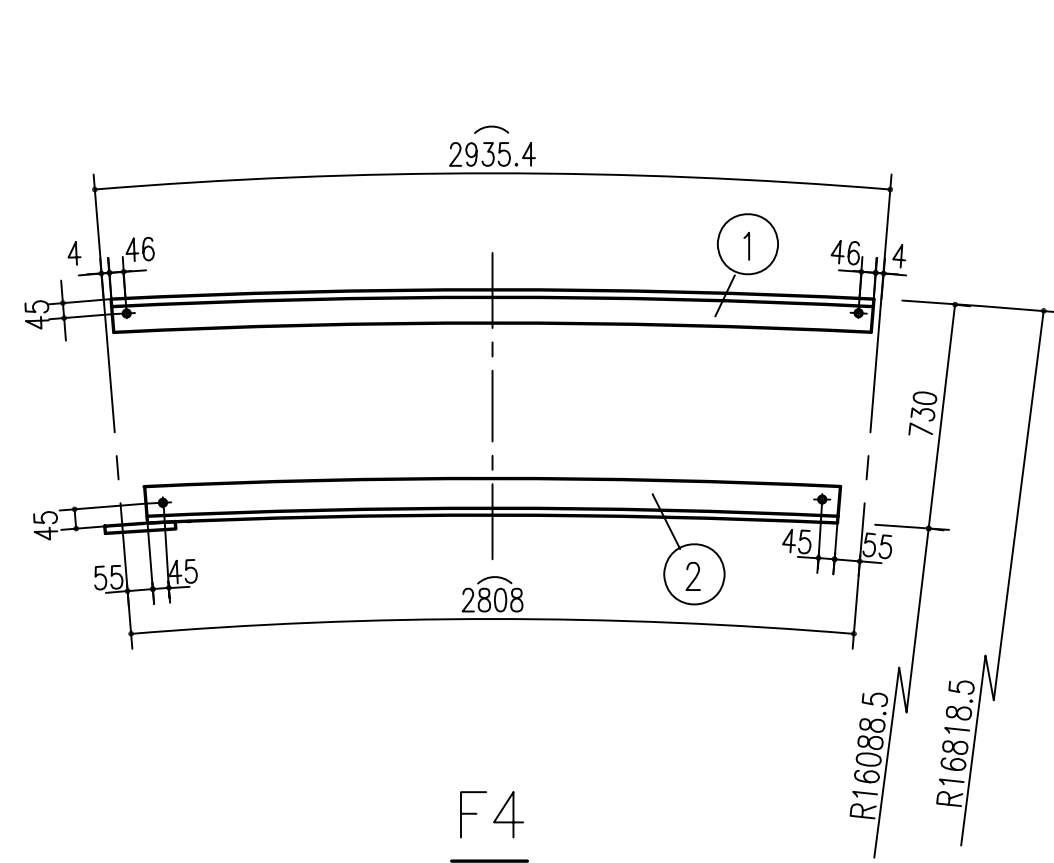


F4

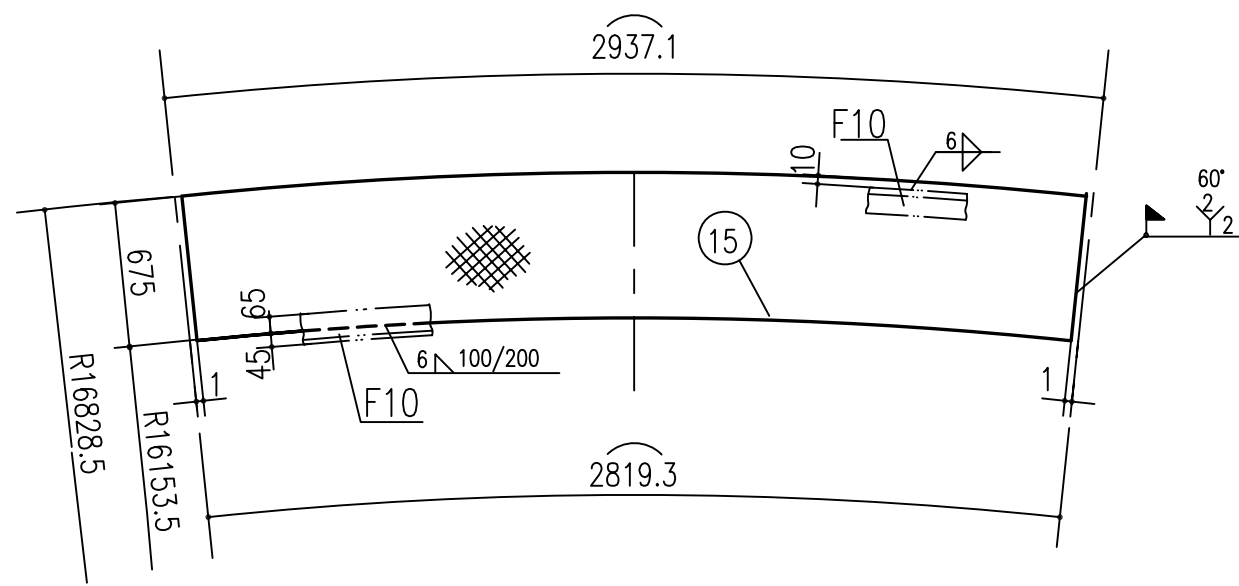


F8

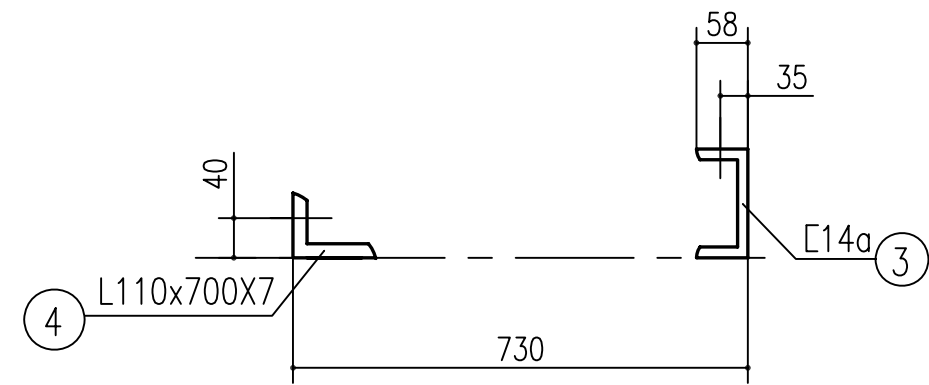


1-1

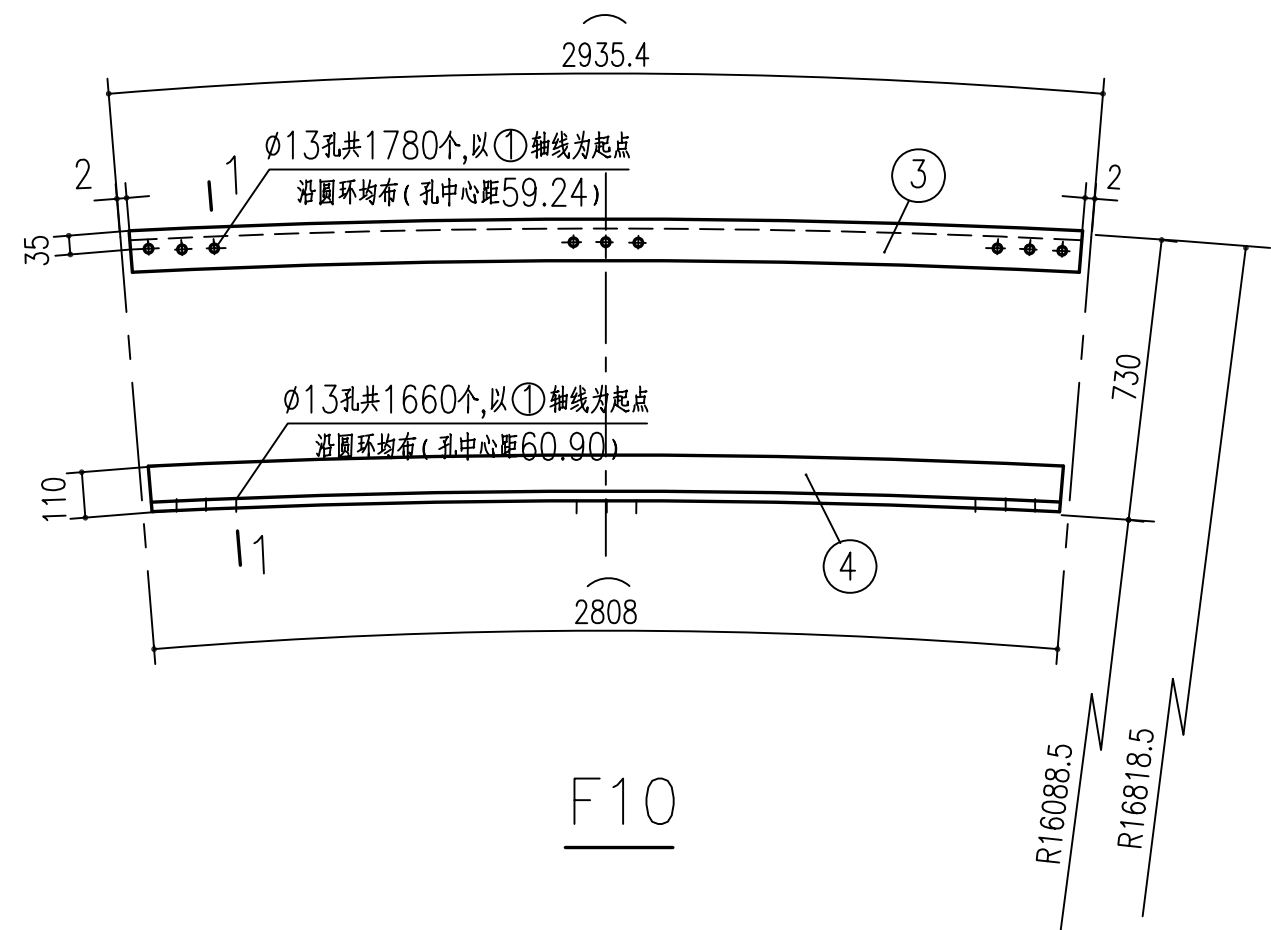




F10

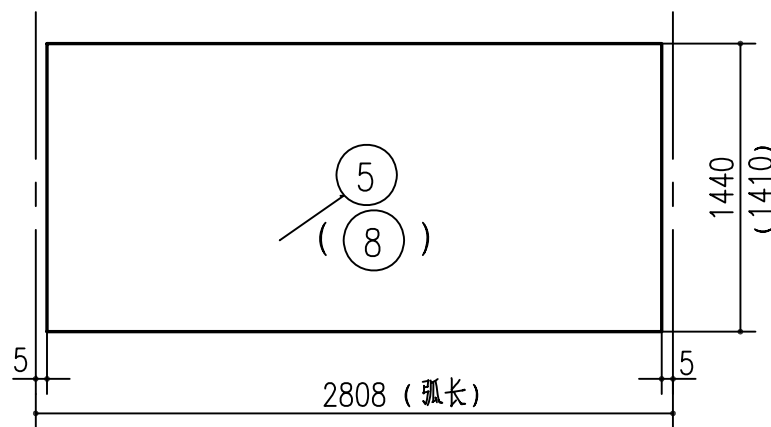



F23
(F17)

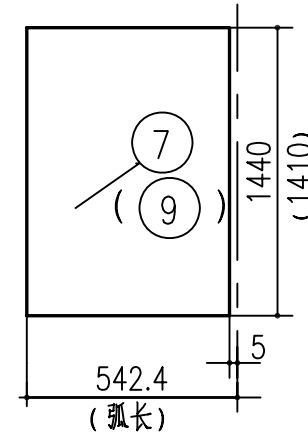



F19
(F21)

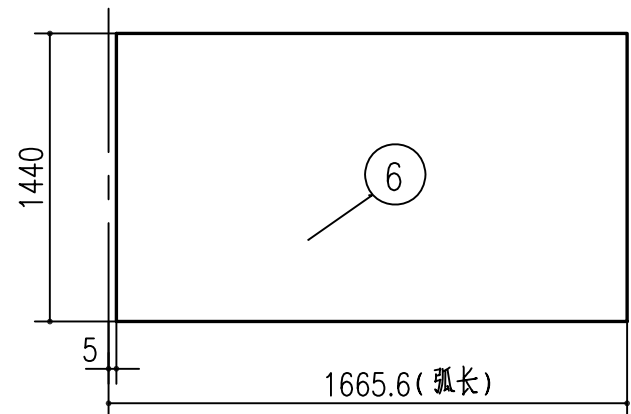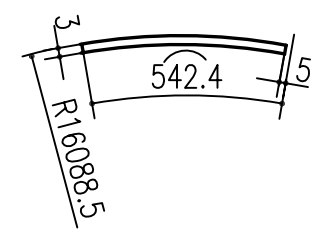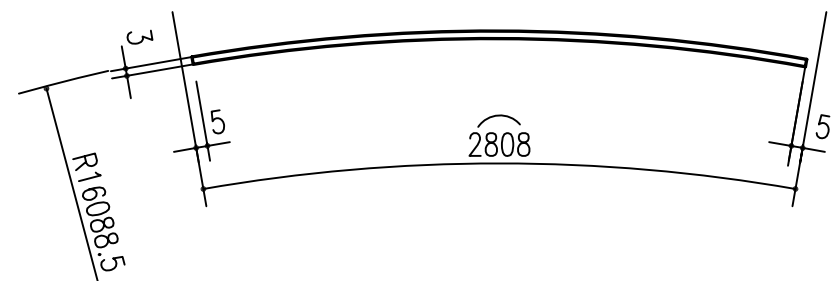

F18

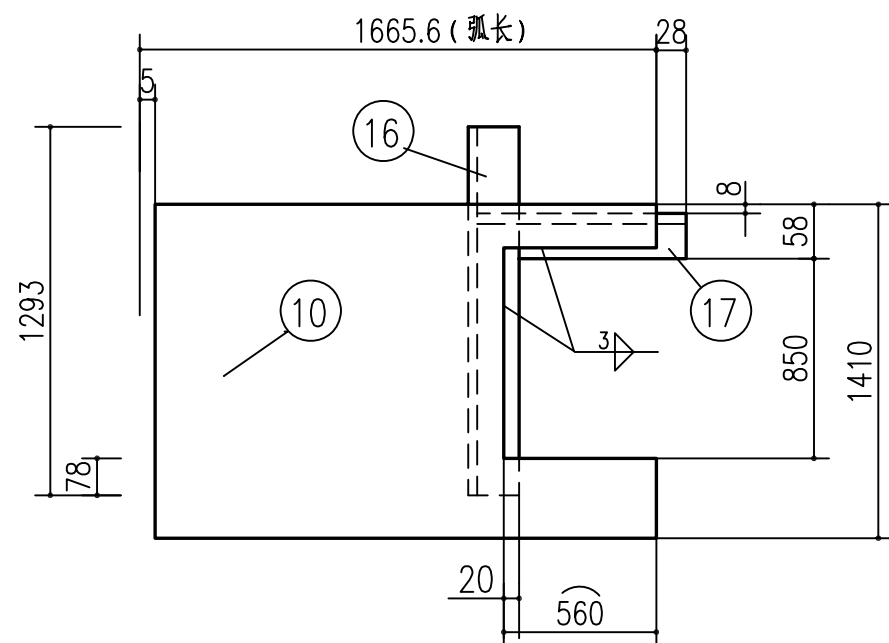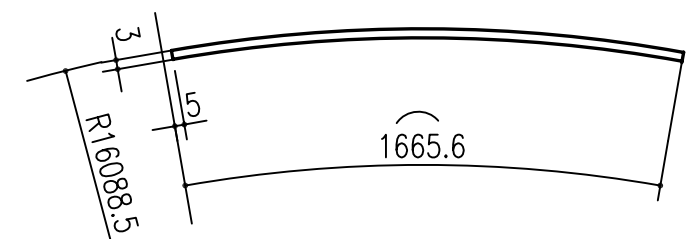

F20

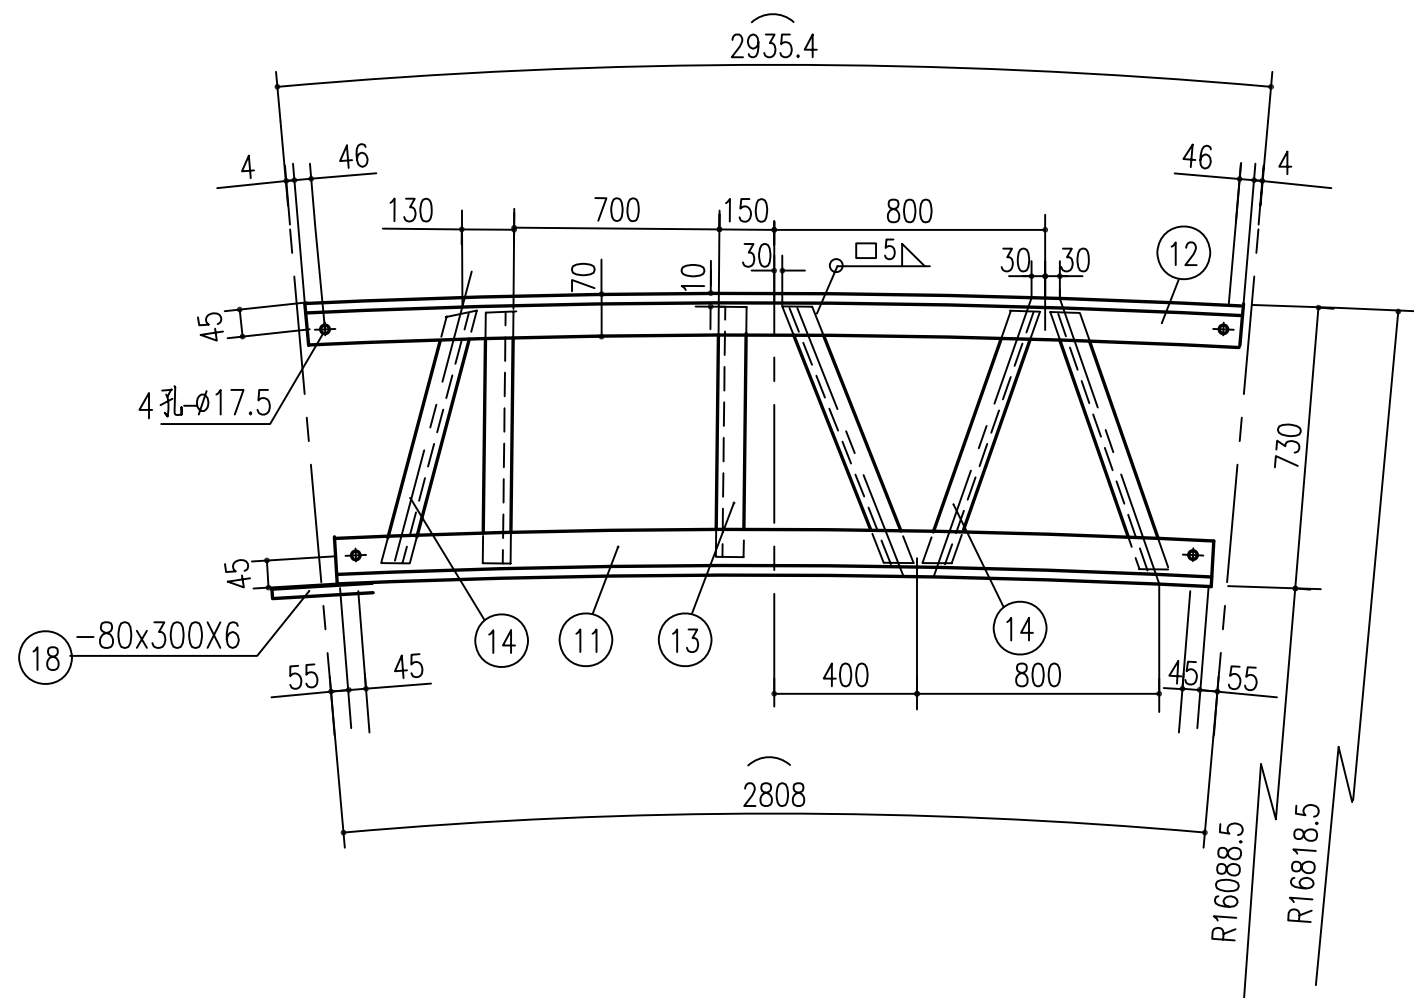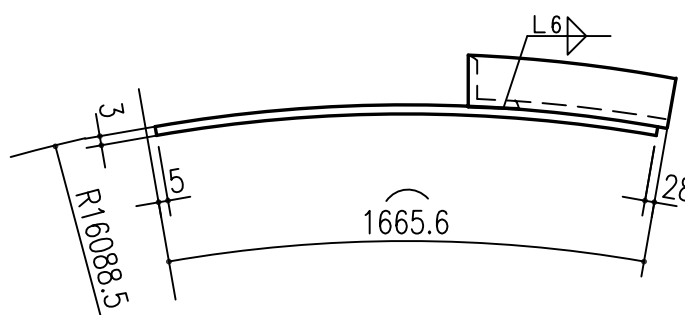

F7

注：

- 构件位置见：D3320-70-00-63-T-101/12-1。
- F20之零件 ⑩ 分别与F9中零件⑦ 及F4中零件② 现场切口焊接，零件⑪ 与F15中零件⑨ 现场切口焊接，其相互关系见：

D3320-70-00-63-T-101中F22立面。

合 计：19623kg

F10 (共36个)	4	L 110X70X7	2804	1	69	2484	
	3	C14a	2931.4	1	42.6		
F8 (共36个)	15	-736X8	2931	1	136	4896	
F17 (共34个)	8	-1410X3	2798	1	93	3162	
F18 (共4个)	6	-1440X3	1661.6	1	56.3	225.2	
F19 (共4个)	7	-1440X3	537.4	1	18.2	72.8	
					68.5		
F20 (共2个)	17	L 75X6	636	1	4.4	137	
	16	L 75X6	1293	1	8.9		
	10	-1410X3	1661.6	1	55.2		
F21 (共2个)	9	-1410X3	537.4	1	17.9	35.8	
F23 (共68个)	5	-1440X3	2798	1	95	6460	
					75.7		
F7 (共2个)	18	-80X6	300	1	1.1	151.4	
	14	L 50X5	785	4	12		
	13	L 63X6	710	2	4.1	8.2	
	12	L 110X70X7	2927.4	1	28.3		
	11	L 110X70X7	2698	1	26.1		
					55.5		
F4 (共36个)	18	-80X6	300	1	1.1	1998	
	2	L 110X70X7	2698	1	26.1		
	1	L 110X70X7	2927.4	1	28.3		

构 件 号	编 号	断 面 尺 寸(mm)	长 度 (mm)	数 量	单 重 重 量(kg)	总 重 重 量(kg)	共 重	备 注
九江石化设计工程有限公司			建设单位	腾龙芳烃(漳州)有限公司				
			项目名称	腾龙芳烃(漳州)80万吨/年对二甲苯工程				
设 计			20000m ³ 卷帘型干式 气柜T 围栏构件 F4、F7、F8、F10、F17~21及F23详图				设计阶段	详细设计
校 核							专 业	设备
审 核							单 元 号	
审 定							比 例	
会签专业	签署人	日 期					D3320-70-00-63-T-101/12-6	