




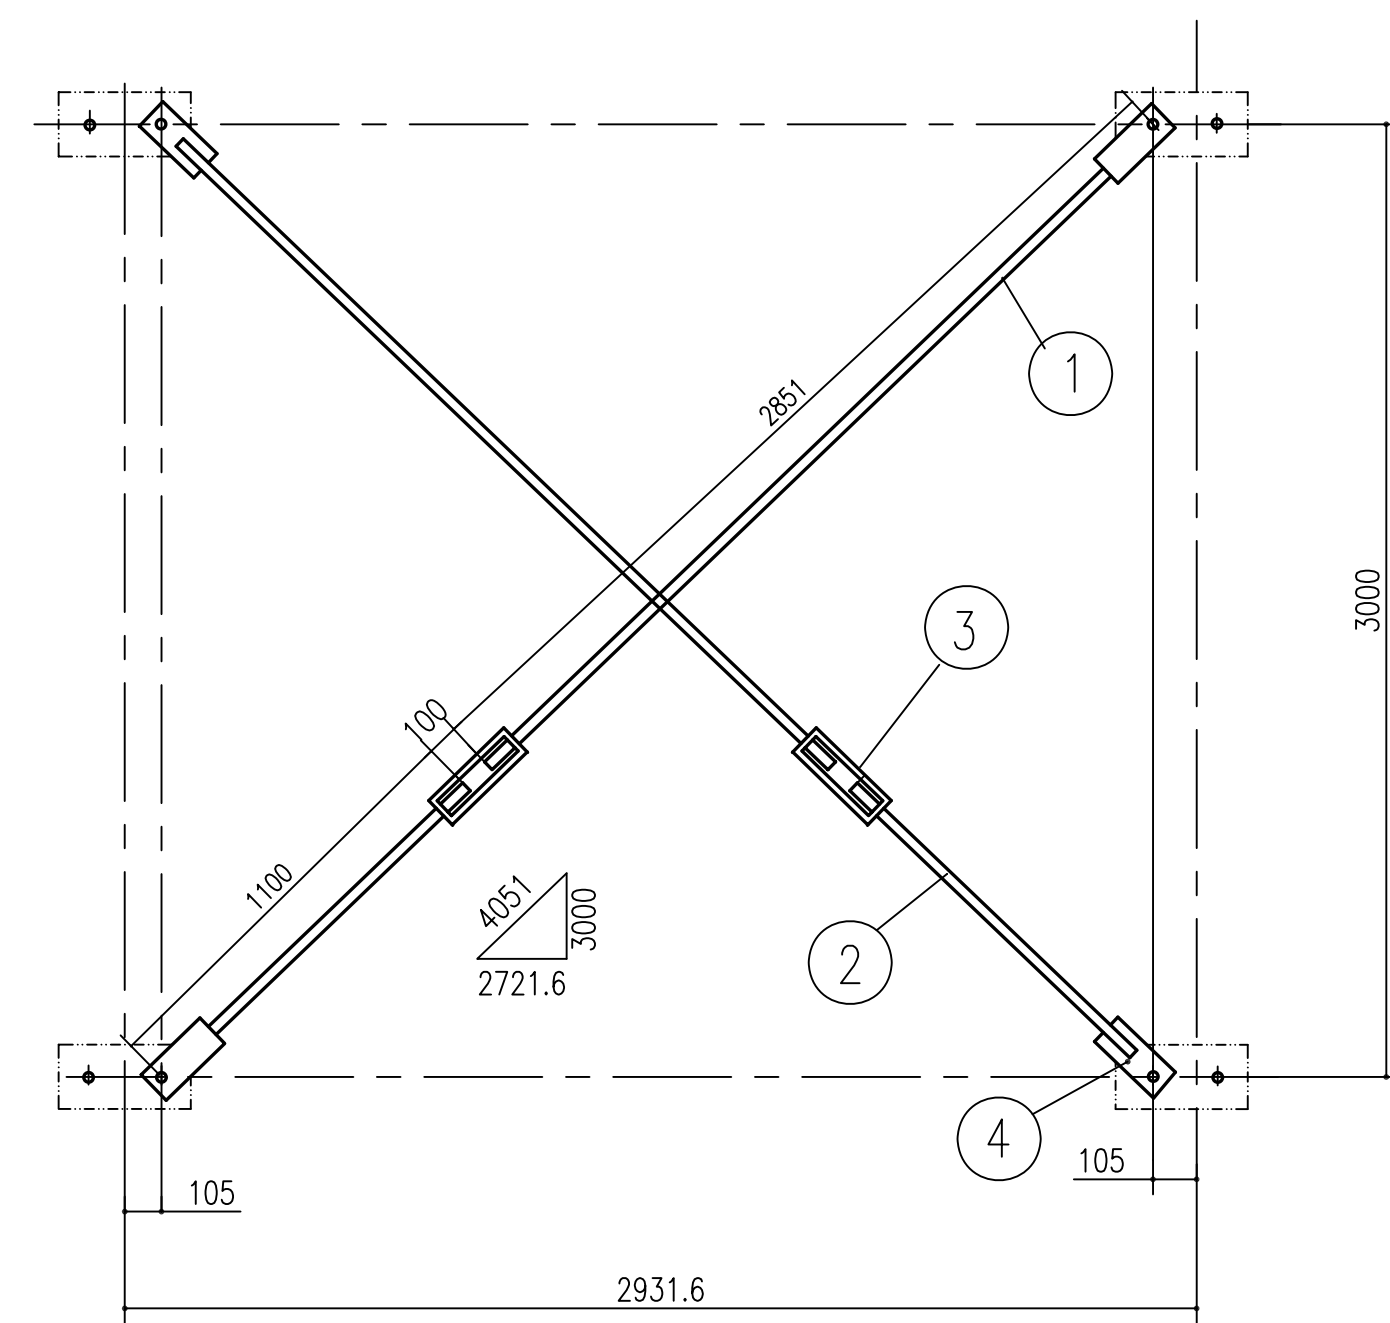


F11

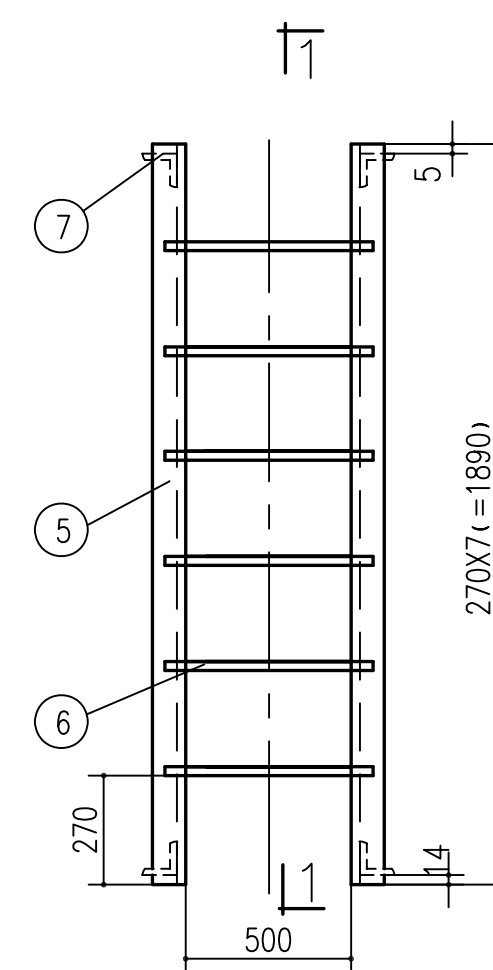



F16

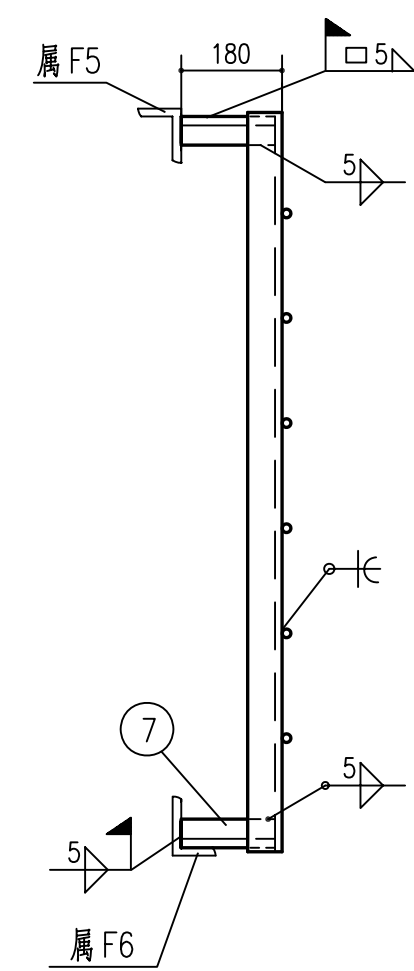


1-1

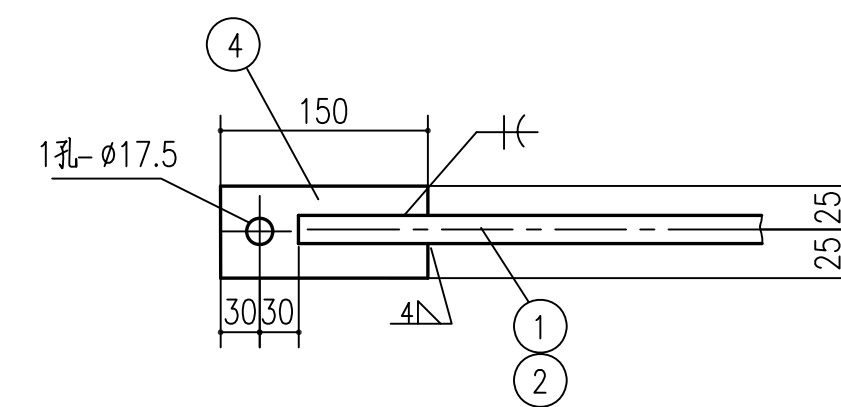


件①②④详图

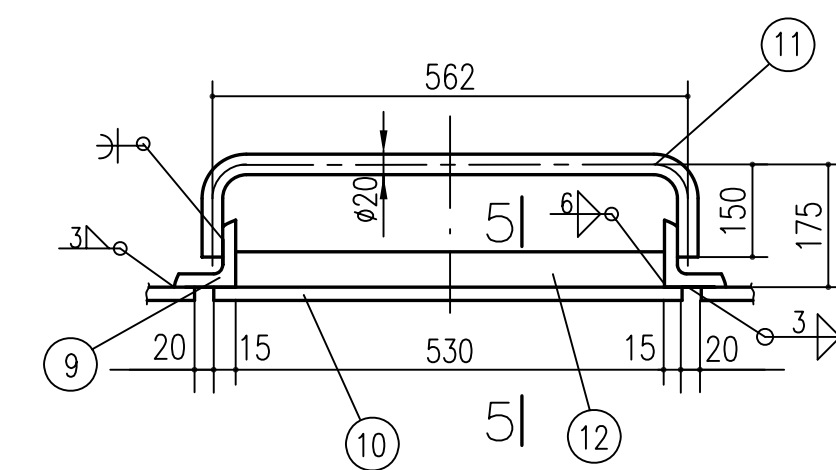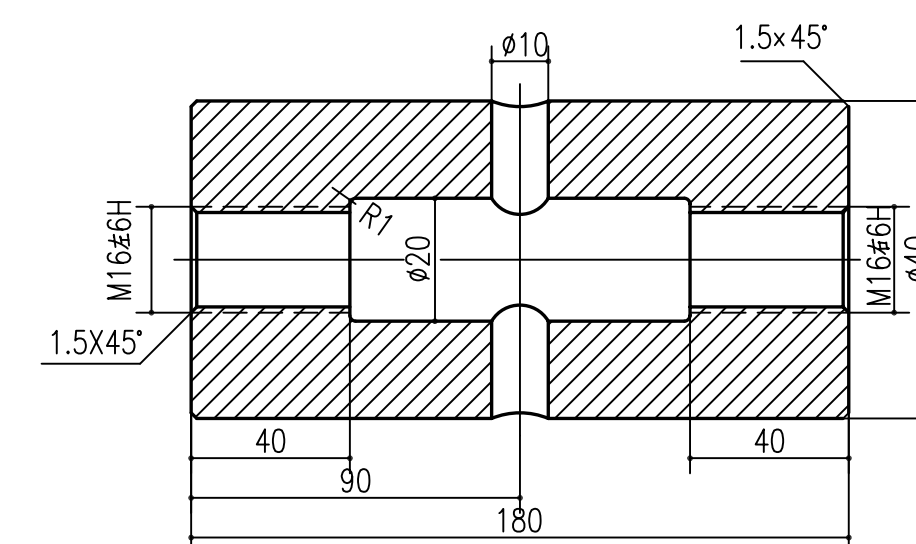
$$4 - 4$$


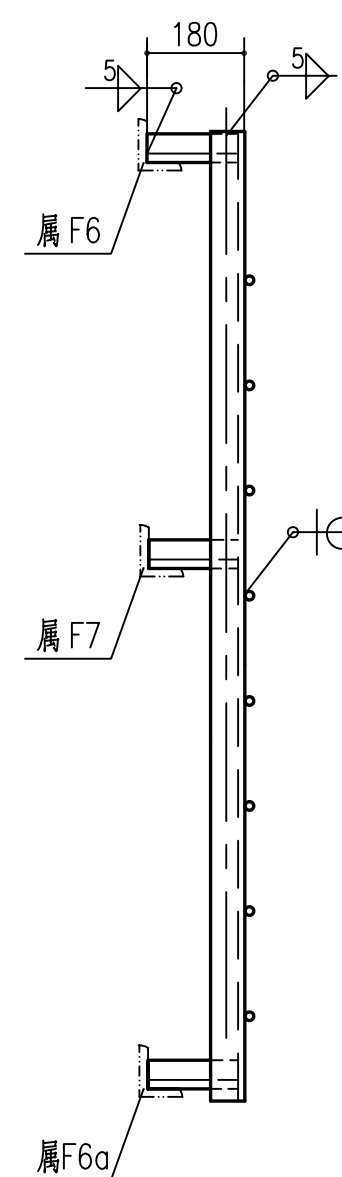
件③详图

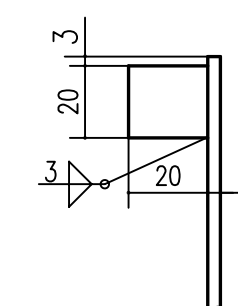


5-5

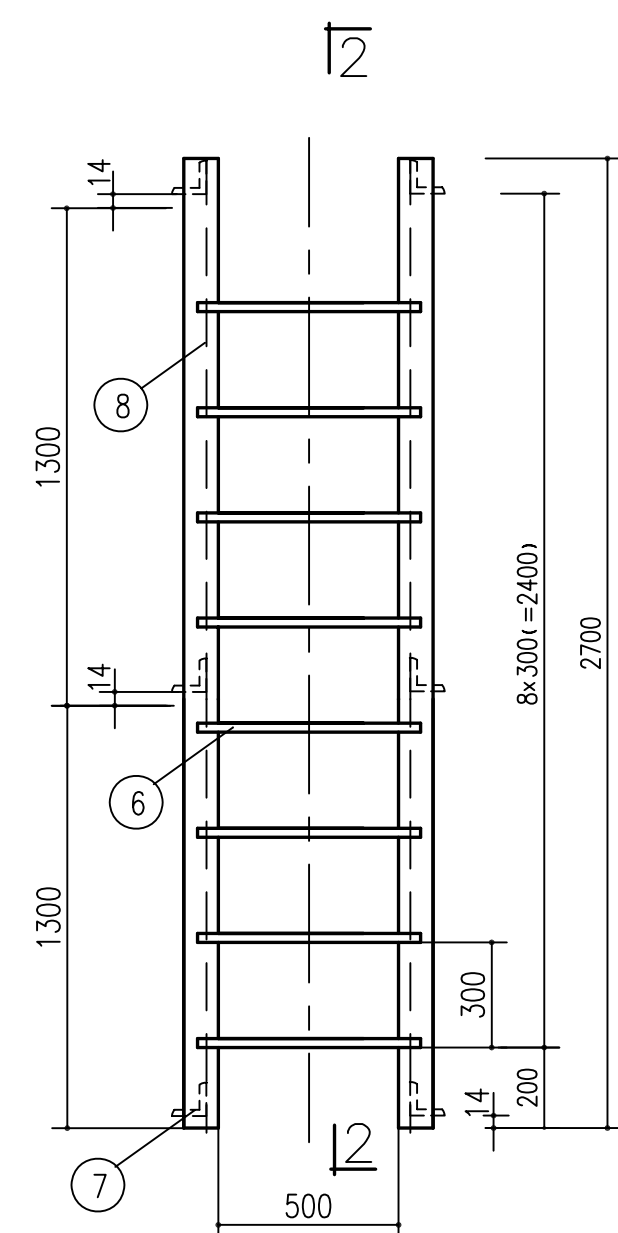


F13



2-2

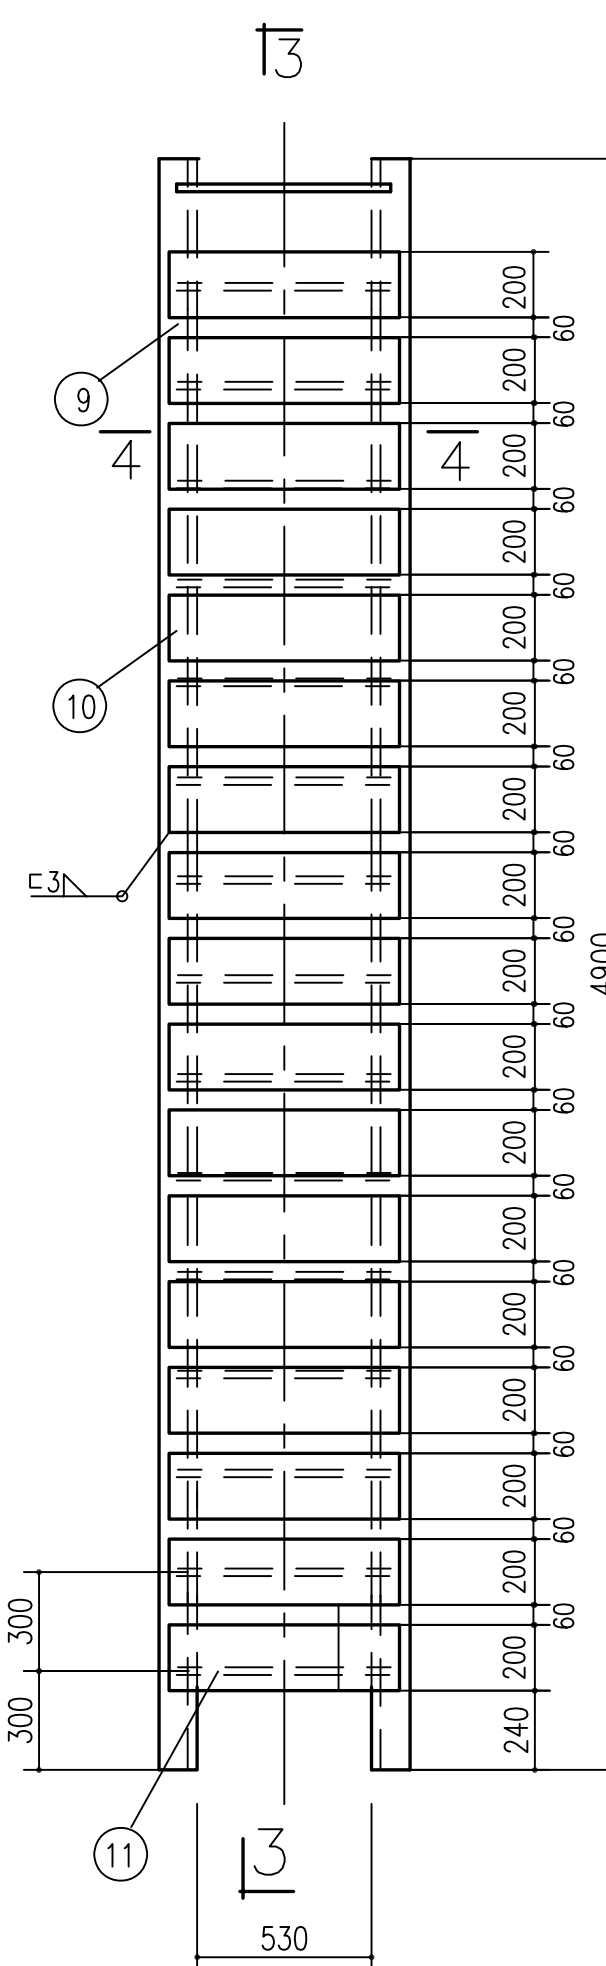

F15

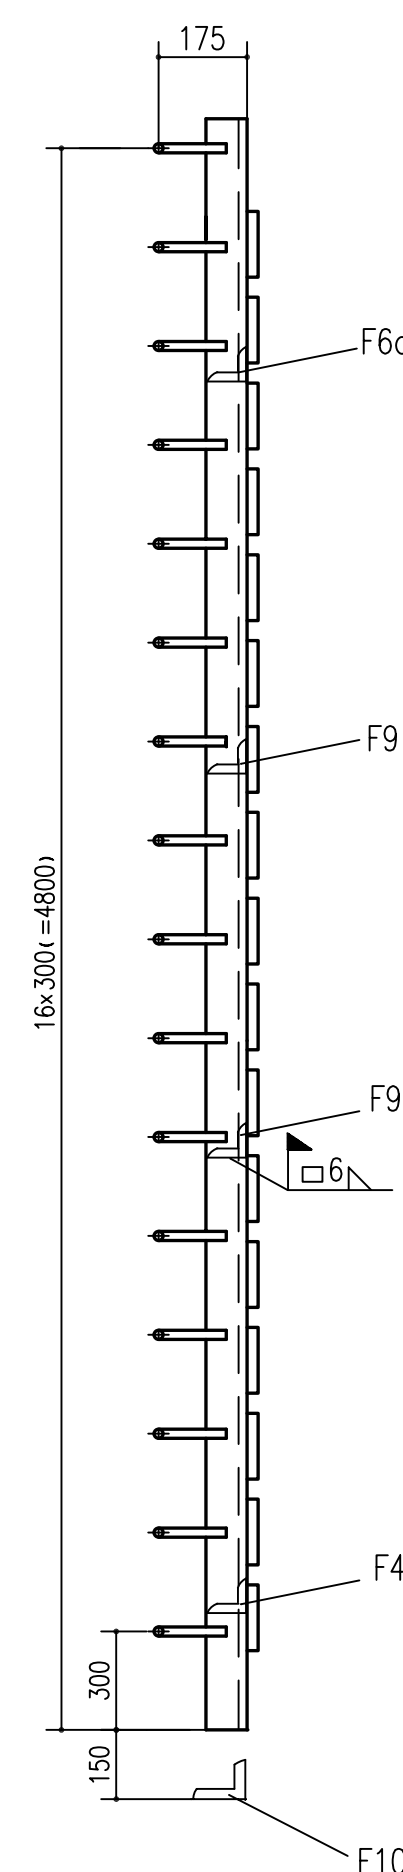

3-3

注：

1. 构件位置见: D3320-70-00-63-T-101/12-1。
2. 件⑨与F9及F6a相交处应截断切口后与之焊牢。

合 计: 1704kg

F15 (共2个)	12	-20X20	530	16	1.7	27.2	349.2	
	11	φ20	862	16	2.2	35.2		
	10	-200X3	560	17	2.6	44.2		
	9	L 75X6	4900	2	33.9	68		
						25.4		
F16 (共2个)	7	L 50X5	175	4	0.7	2.8	50.8	
	6	φ20	540	6	1.4	8.4		
	5	L 50X5	1890	2	7.1	14.2		
						36.4		
F13 (共2个)	8	L 50X5	2700	2	10.2	21	72.8	
	7	L 50X5	175	6	0.7	4.2		
	6	φ20	540	8	1.4	11.2		
						17.1		
F11 (共72个)	4	-50X6	150	4	0.4	1.6	1231.2	
	3	φφM16		2	1.5	3		花兰螺栓
	2	φ16	1100	2	1.75	3.5		端部丝扣右旋
	1	φ16	2851	2	4.5	9		端部丝扣左旋
构件号	编号	断面尺寸(mm)	长度(mm)	数量	单重	总重	共重	备注
					重量(kg)			
九江石化设计工程有限公司				建设单位	腾龙芳烃(漳州)有限公司			
				项目名称	腾龙芳烃(漳州)80万吨/年对二甲苯工程			
设计			2000m³卷帘型干式 气柜T围栏构件	设计阶段		详细设计		
校核				专 业		设备		
审核				单 元 号				
审 定				比例				
期			F11、F13、F15、F16 详图		D3320-70-00-63-T-101/12-7			

会签专业	签署人	日