




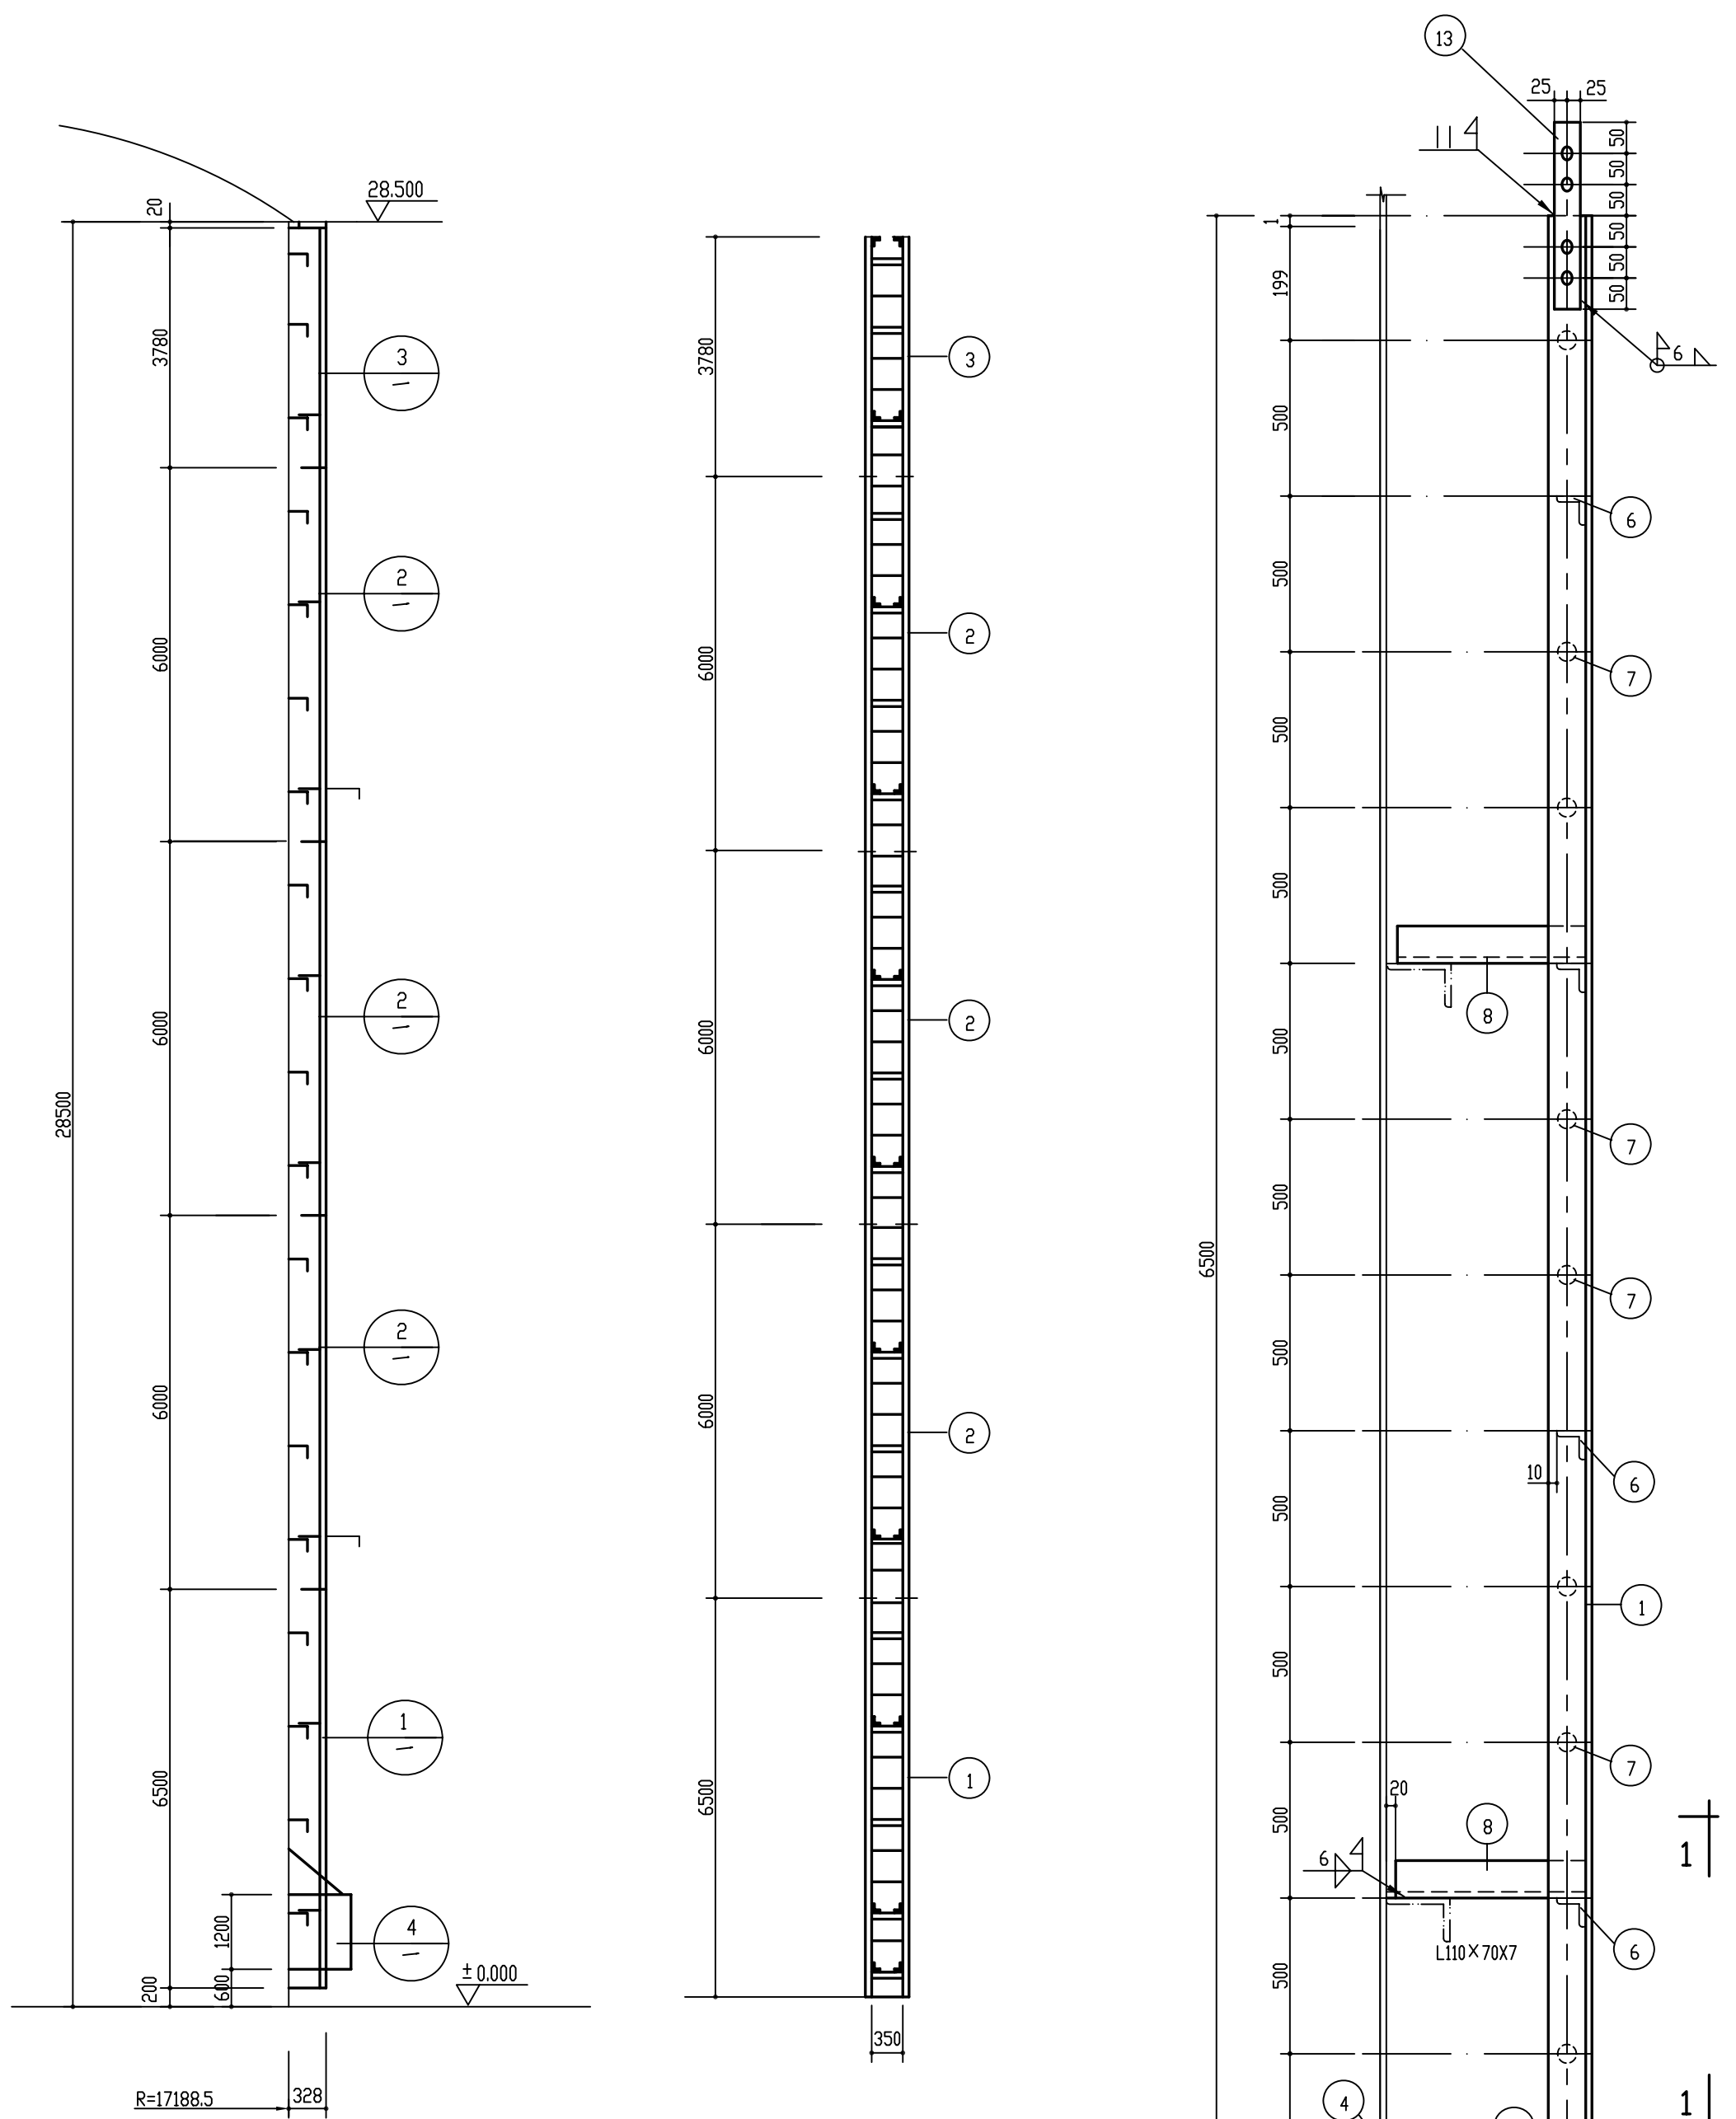


E3

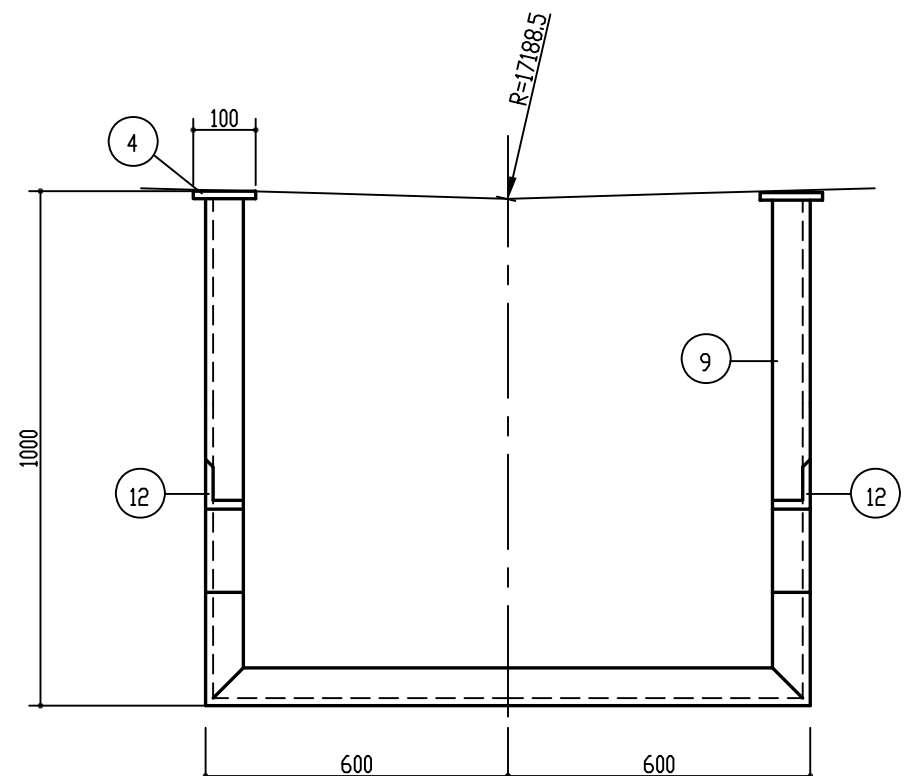


4-4

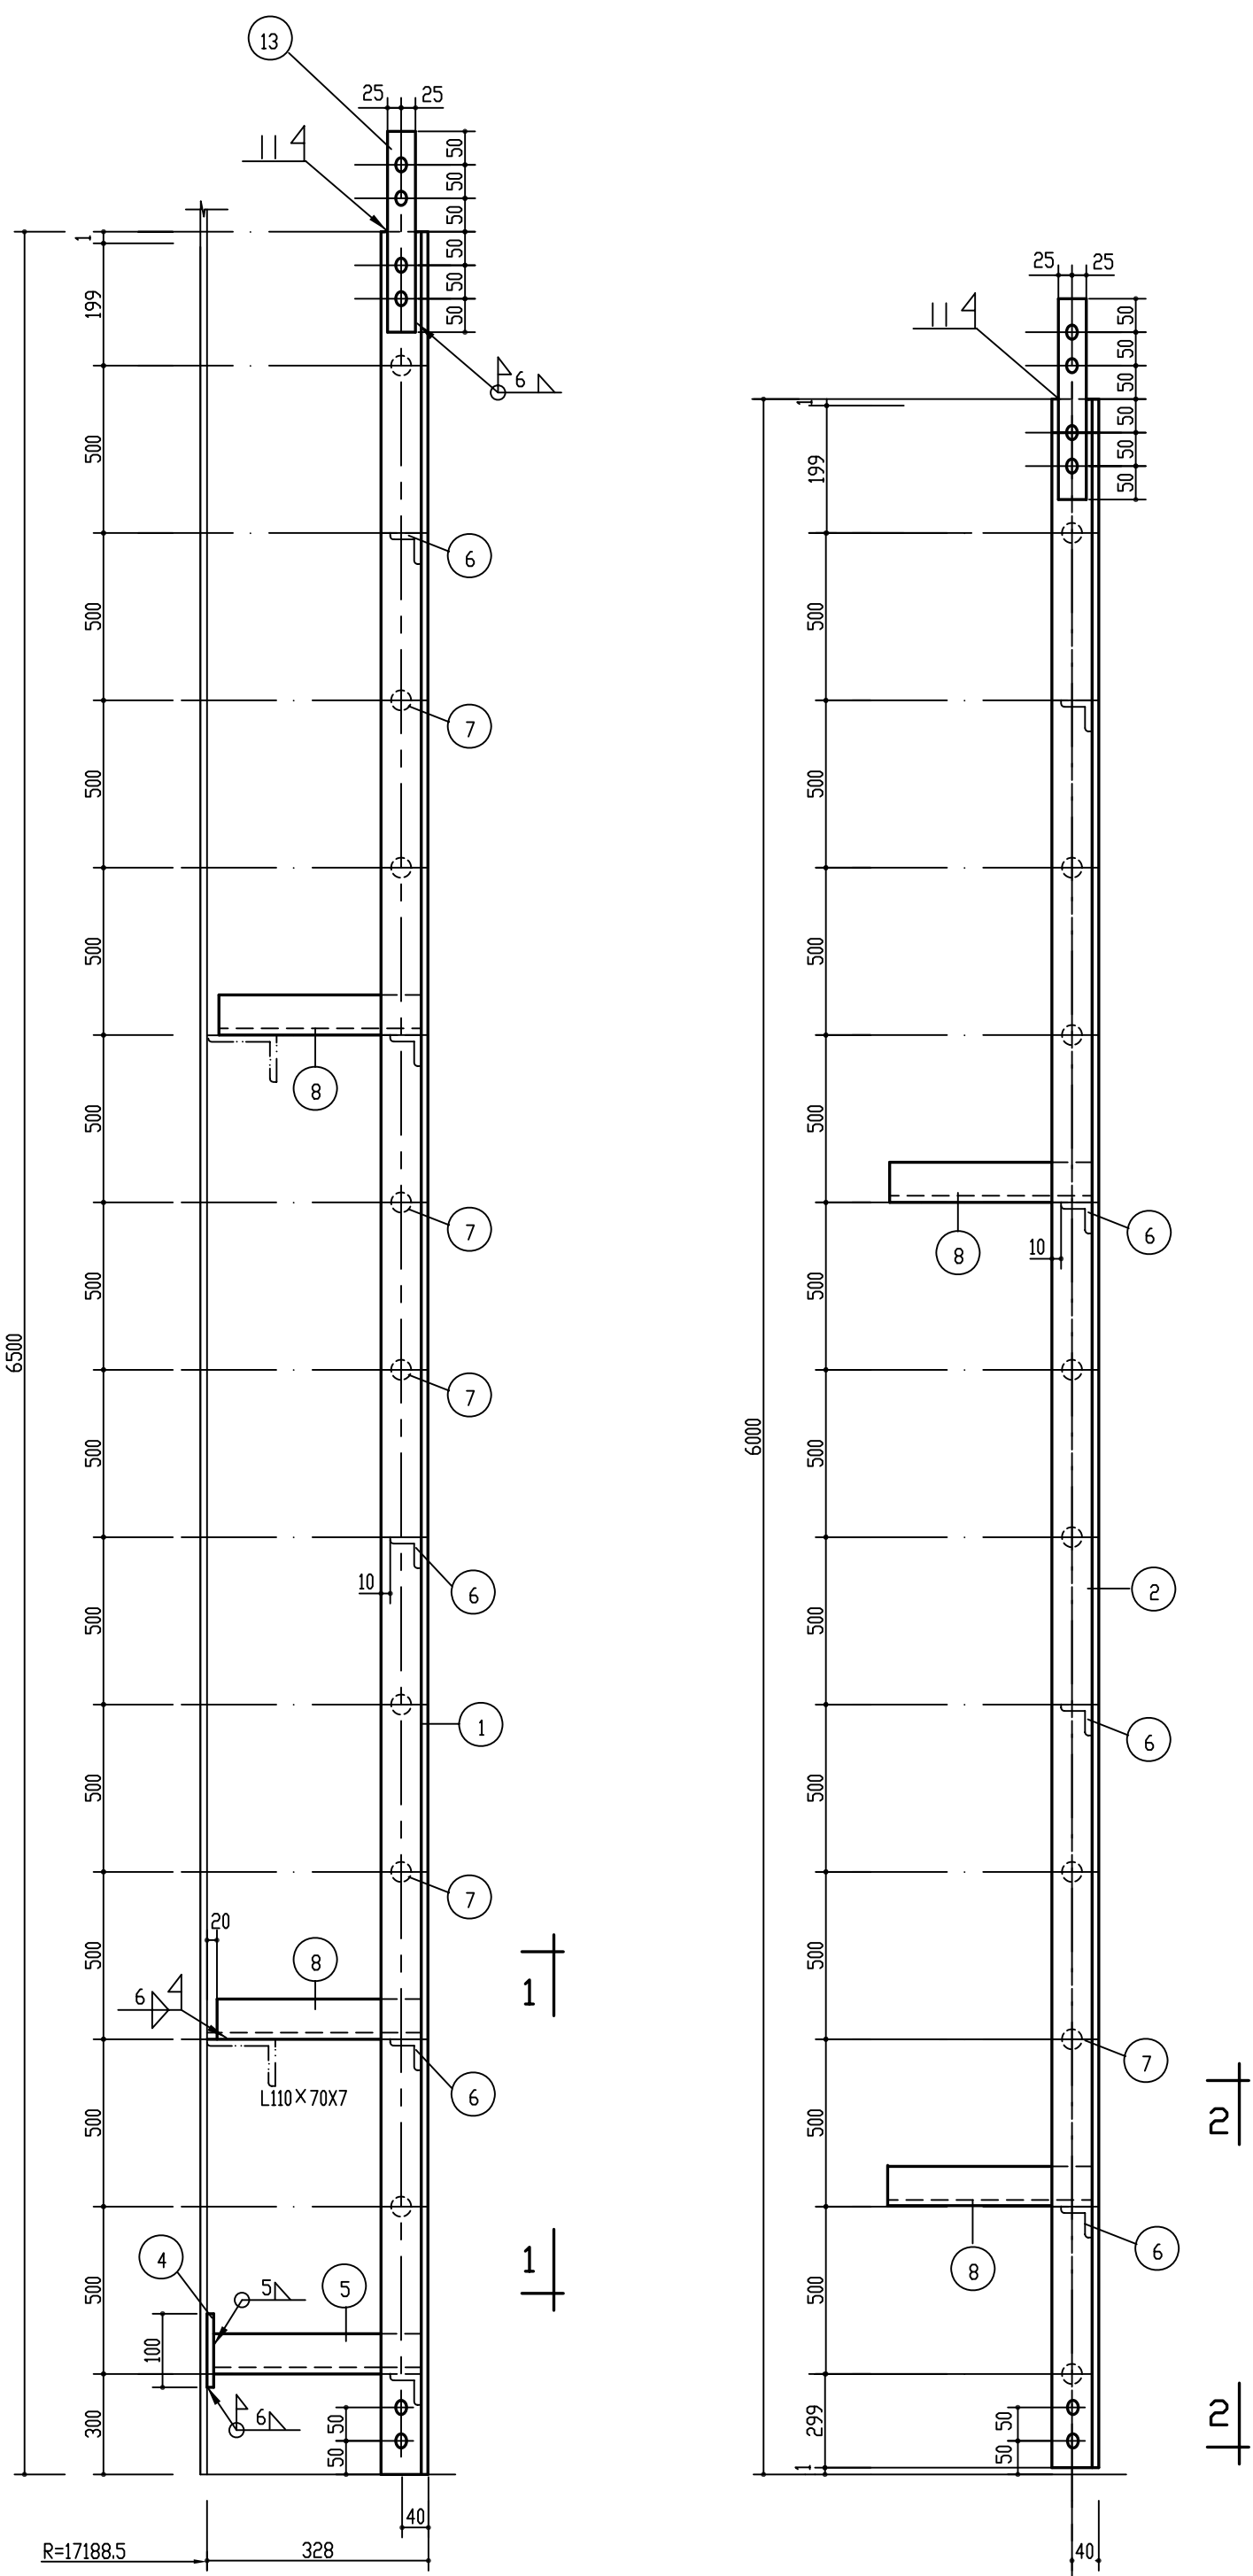


1

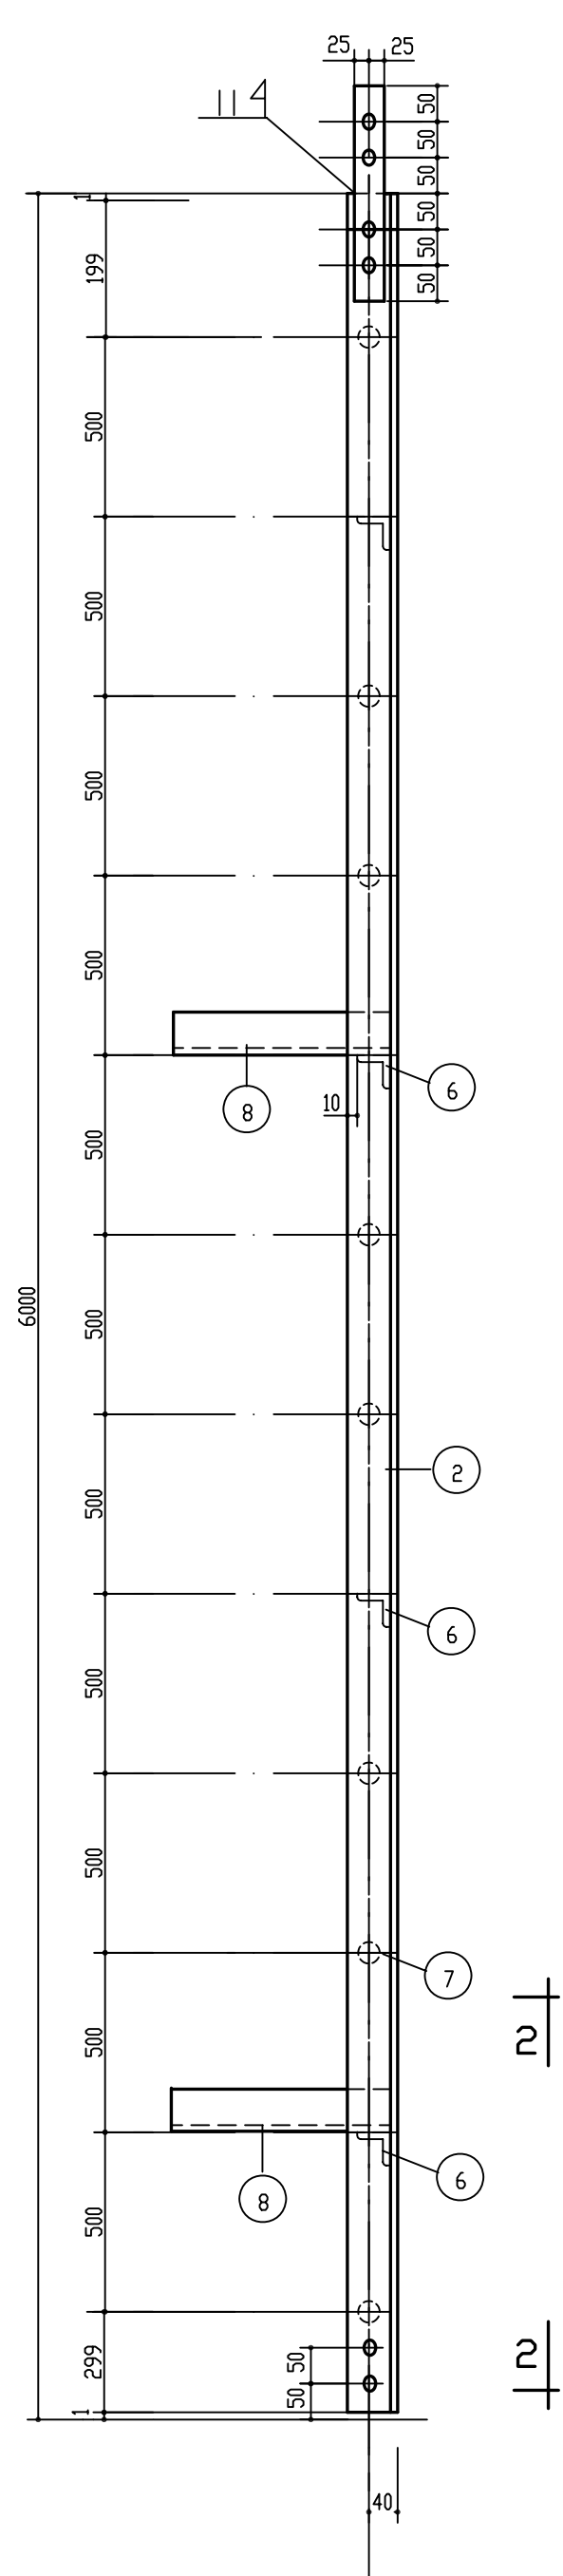


2

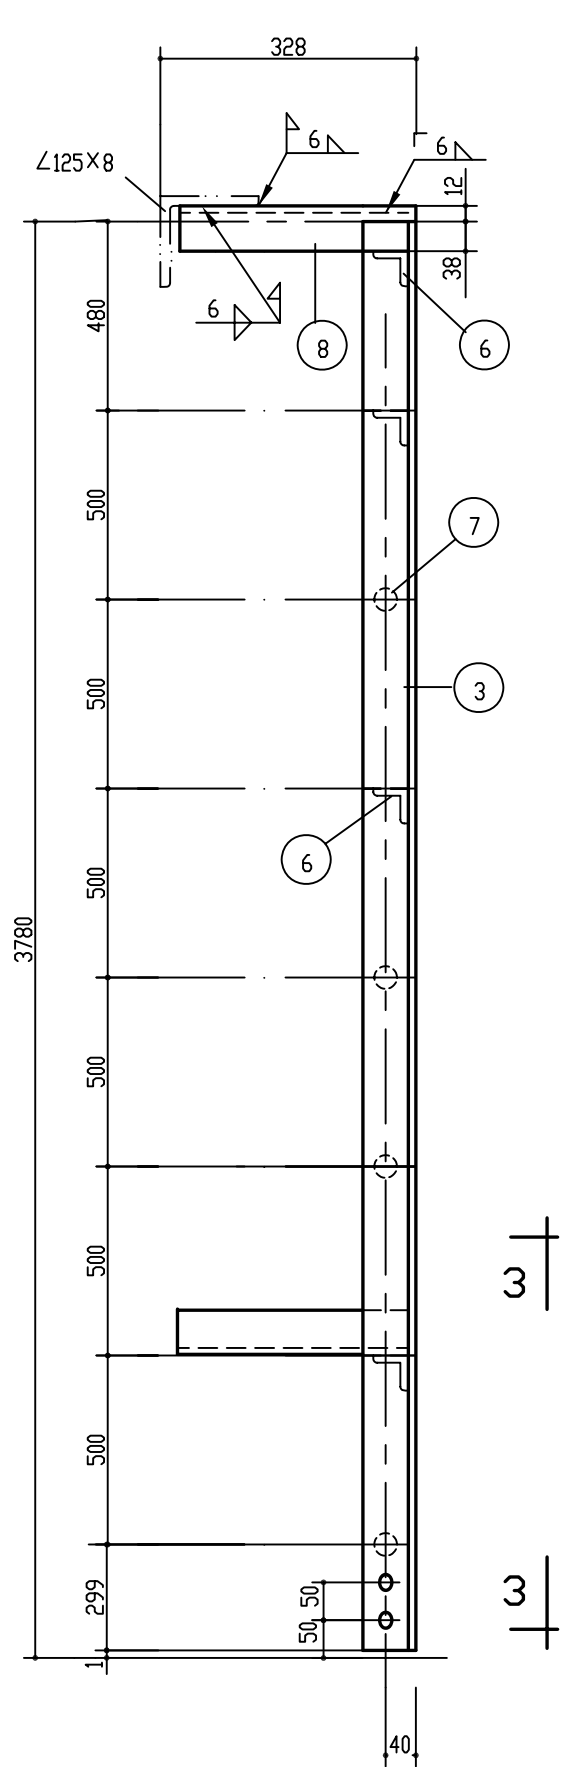


3

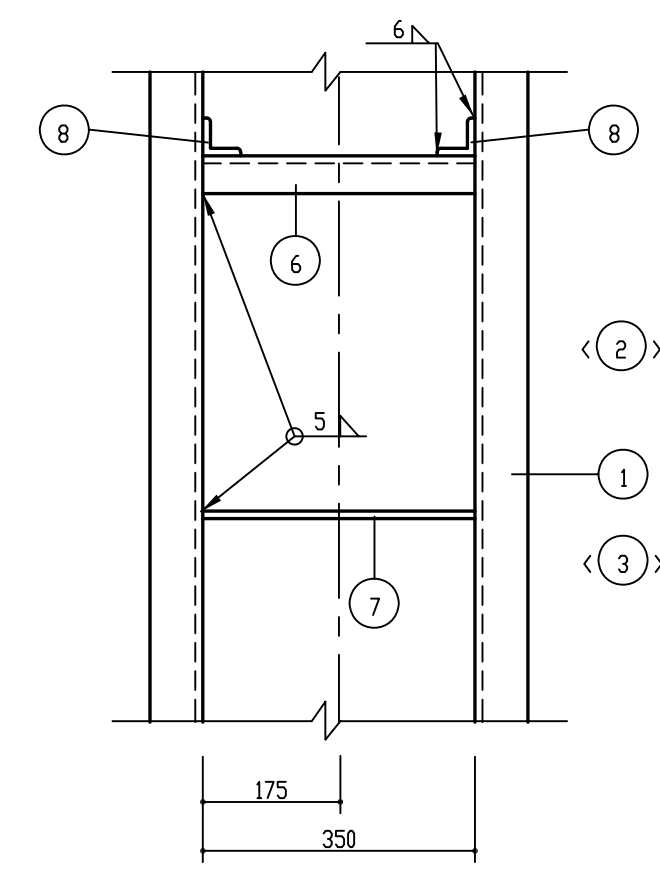

1-1<2-2><3-3>

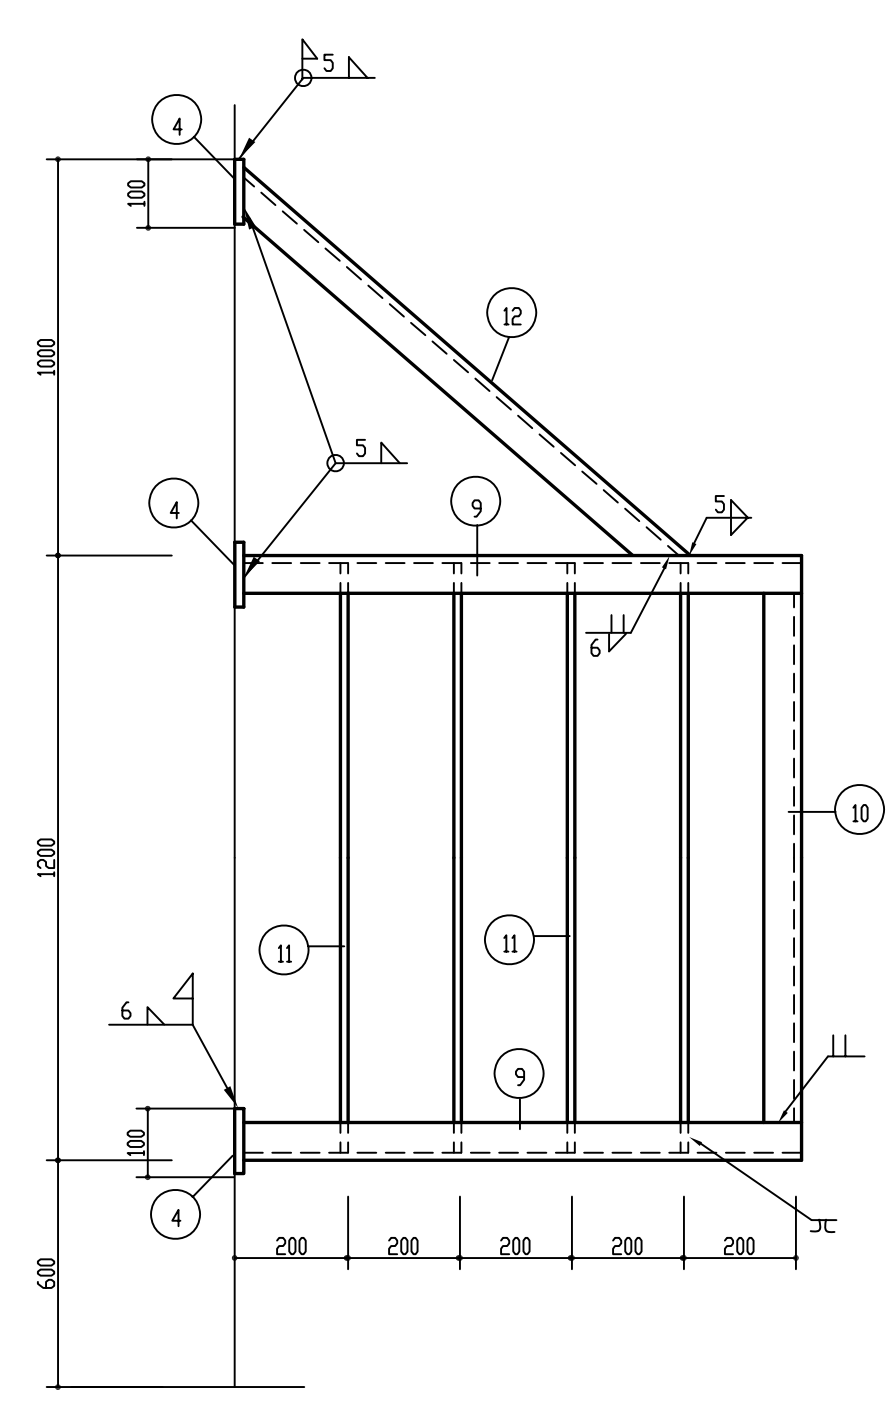

4

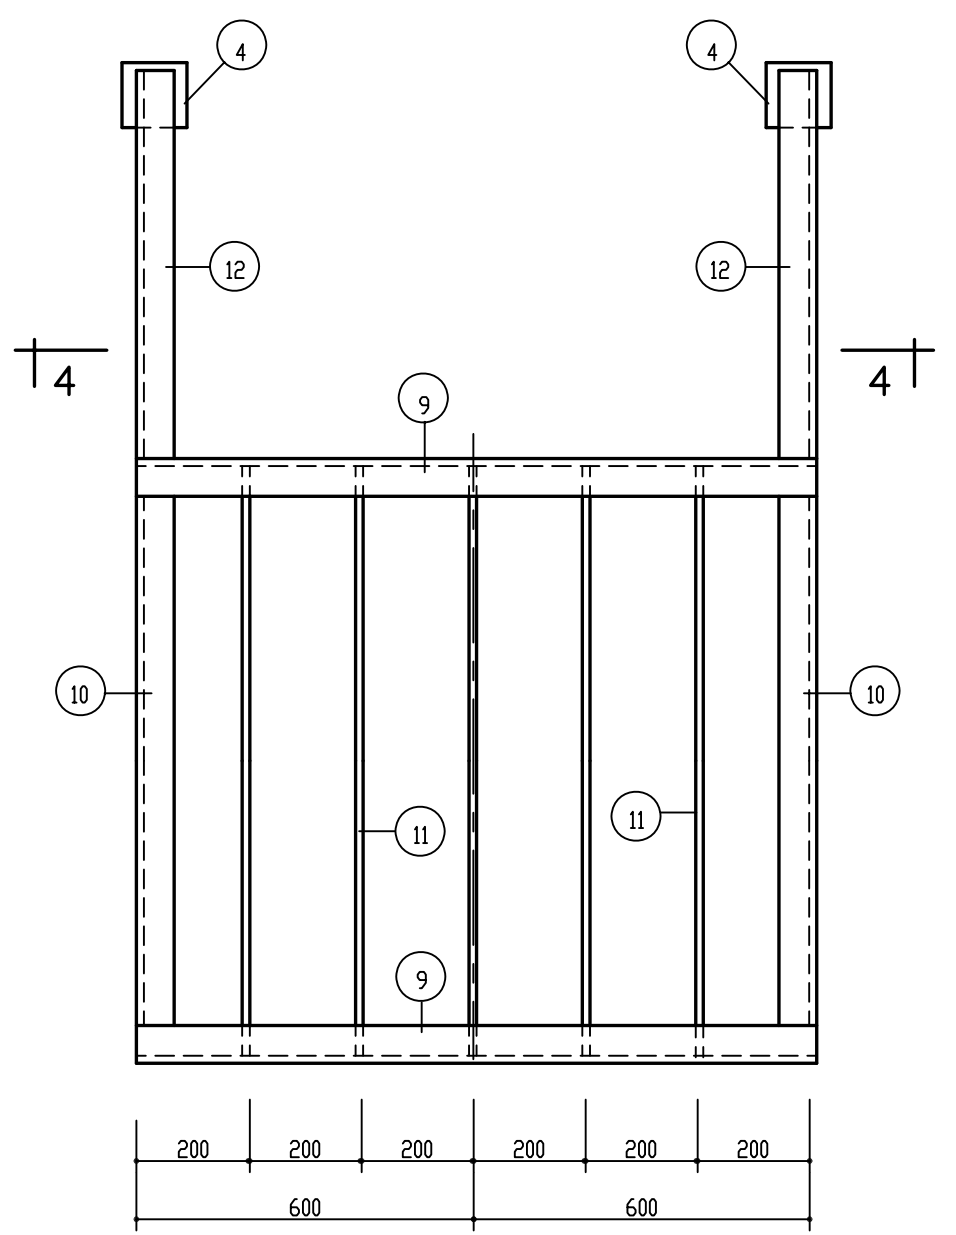

说明：
构件的具体位置及有关说明见D3320-70-00-63-T-101/13-1.

E3 (4个)	13	-50X6	300	32	0.7	22.4	2024	
	12	L50X5	1404	8	5.3	42		
	11	ø12	1180	52	1.0	52		
	10	L50X5	1100	8	4.1	33		
	9	L50X5	3184	8	12	96		
	8	L50X5	308	80	1.1	88		
	7	ø18	350	144	0.7	101		
	6	L50X5	350	84	1.3	109		
	5	L50X5	319	8	1.2	10		
	4	-100X8	100	32	0.6	19		
	3	L70X6	3779	4	4	24.2		
	2	L70X6	5998	12	12	38.5		
	1	L70X6	6499	4	4	41.7		
构件号	件号	断面尺寸 (mm)	长度 (mm)	正 反 数量	单 重 重 量 (kg)	总 重 重 量 (kg)	共 重	备 注
明 细 表								
九江石化设计工程有限公司			建设单位	腾龙芳烃(漳州)有限公司				
			项目名称	腾龙芳烃(漳州)80万吨/年对二甲苯工程				
设 计			20000m ³ 卷帘型干式 气柜调平台架 E3详图				设计阶段	详细设计
校 核							专 业	设备
审 核							单 元 号	
审 定							比例	
会签专业	签署人	日 期					D3320-70-00-63-T-101/13-6	