




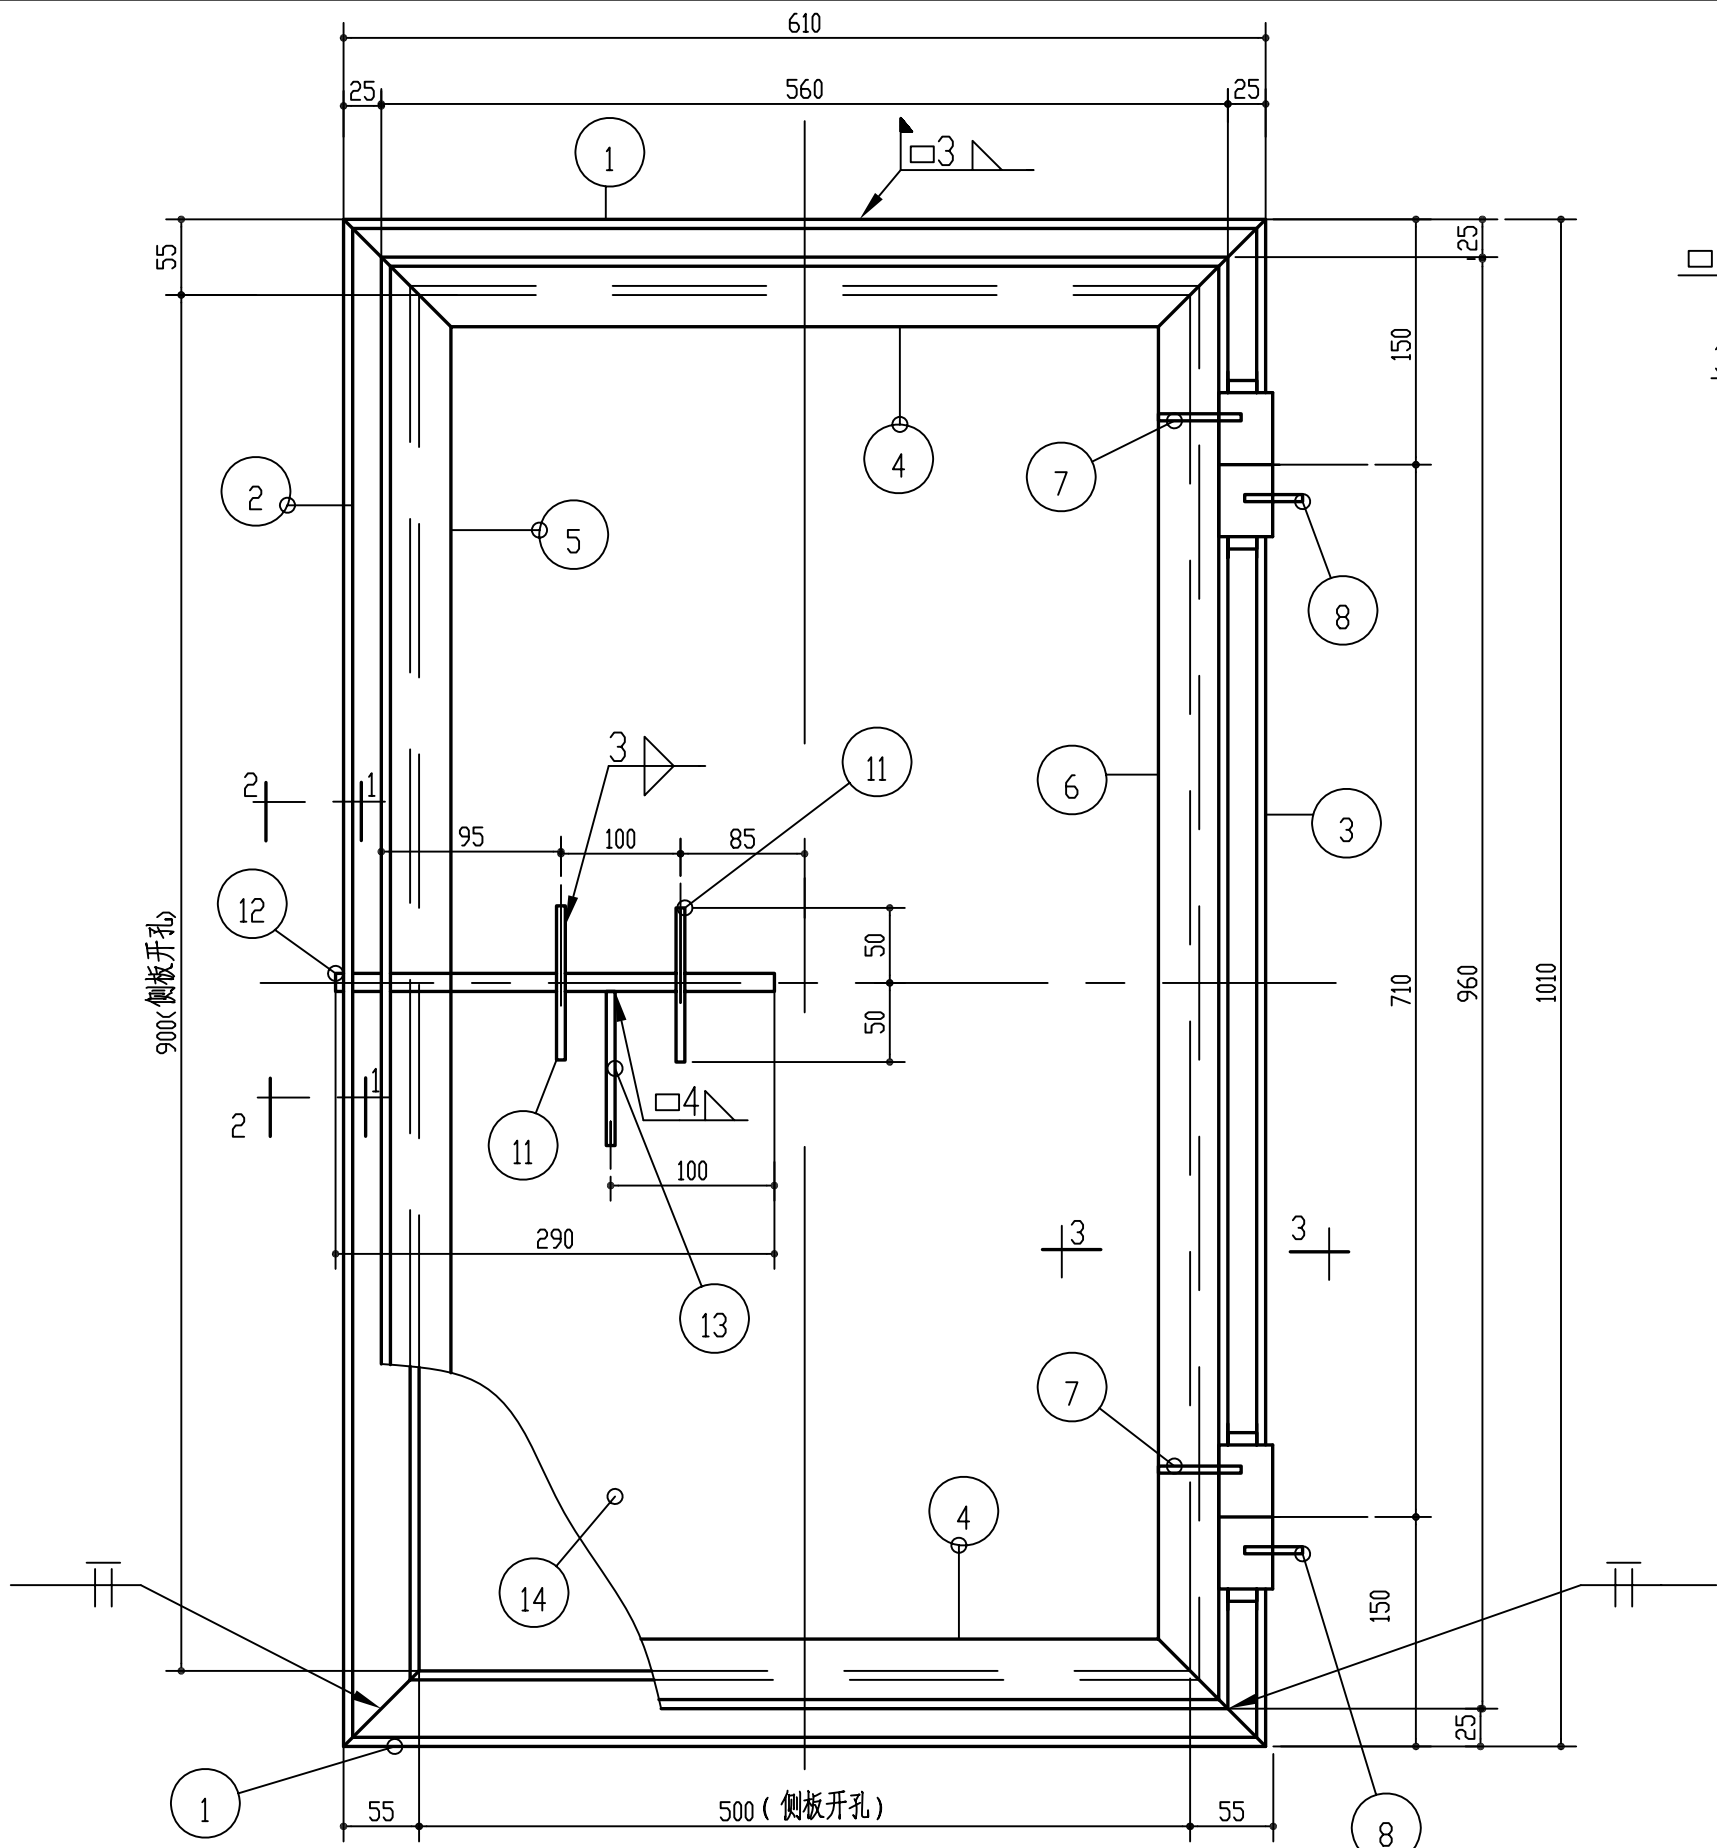


罐壁铁门详图

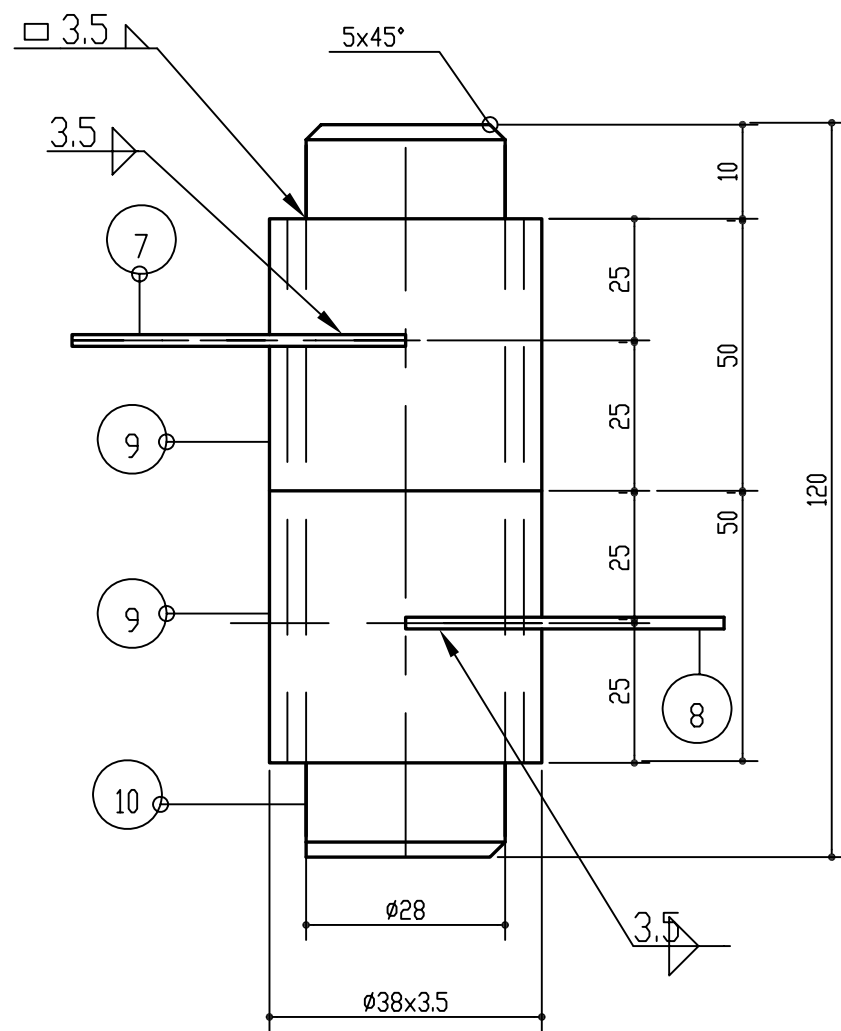



4-4

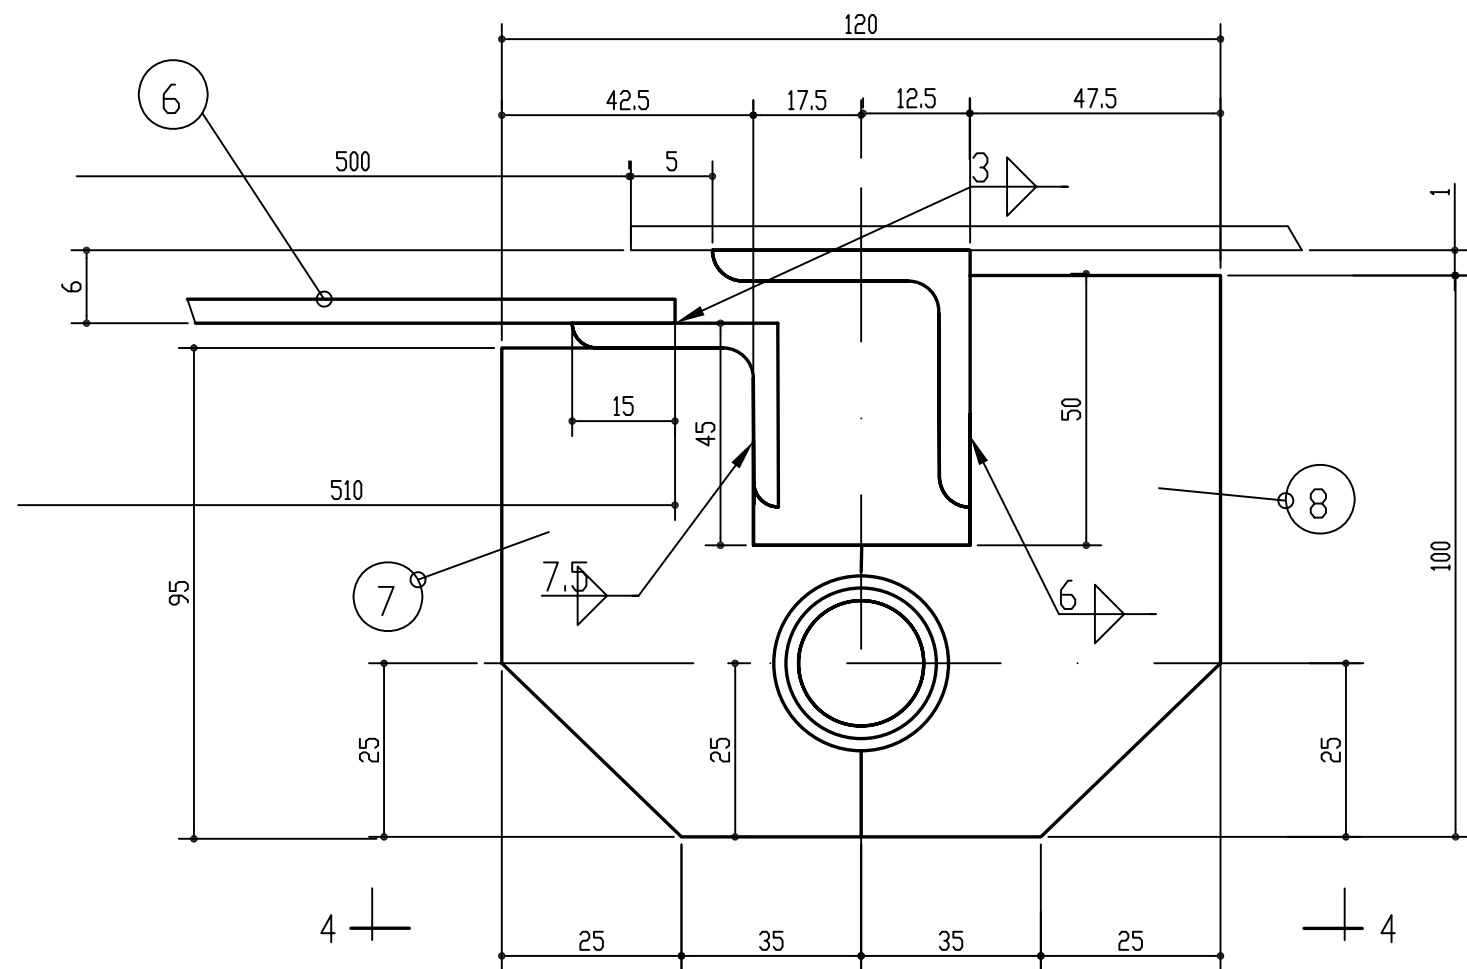

3-3

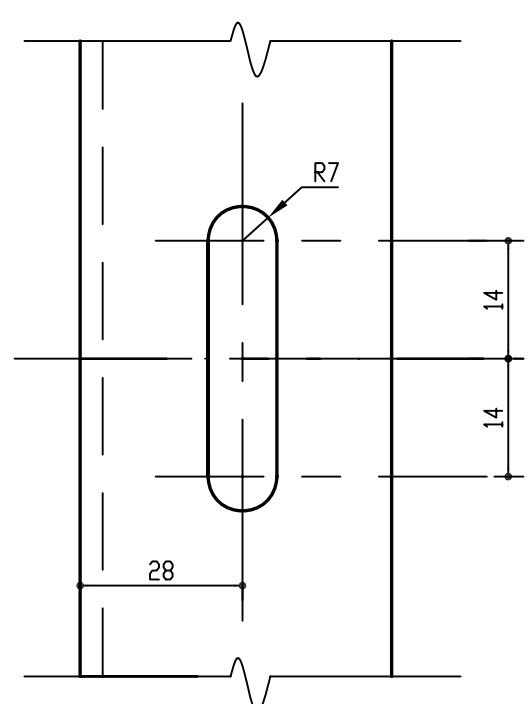

2-2

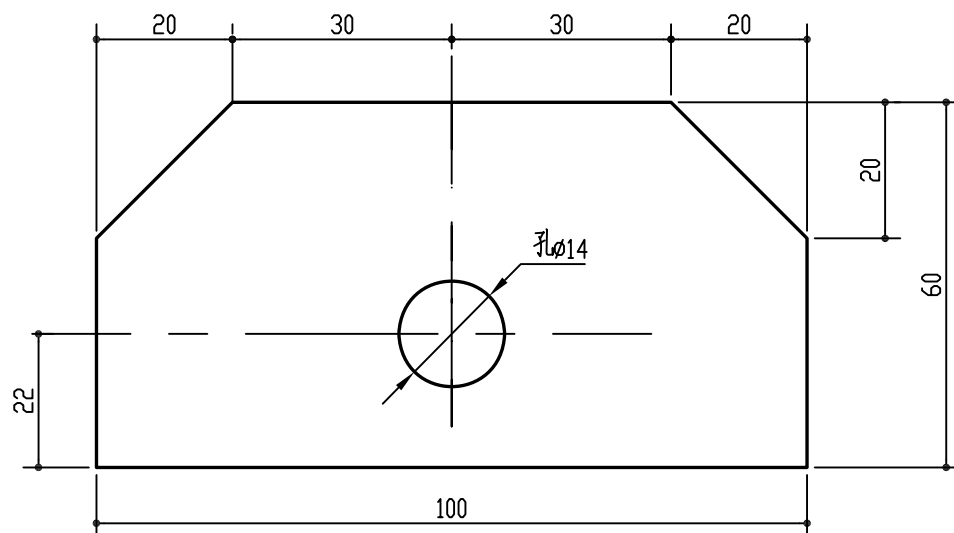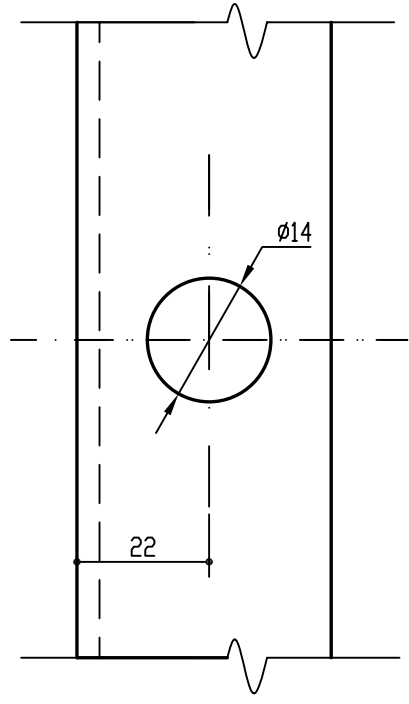

1-1 零件详图

罐壁铁门 (5个)	14	-510x4	910	5	14.6	73	
	13	Ø12	150	5	0.1	0.5	
	12	Ø12	290	5	0.3	1.5	
	11	-60x6	100	10	0.5	5	
	10	Ø28	120	10	0.5	5	
	9	Ø38x3.5	50	20	0.2	4	
	8	-60x8	100	10	0.4	4	
	7	-60x8	95	10	0.4	4	
	6	L40x5	960	5	2.9	14.5	
	5	L40x5	960	5	2.9	14.5	
	4	L40x5	560	10	1.7	17	
	3	L50x6	1010	5	4.5	22.5	
	2	L50x6	1010	5	4.5	22.5	
	1	L50x6	610	10	2.7	27	
构件名称	编号	断面尺寸 (mm)	长度 (mm)	数量	单重 (kg)	总重 (kg)	备注
九江石化设计工程有限公司			建设单位		腾龙芳烃(漳州)有限公司		
			项目名称		腾龙芳烃(漳州)80万吨/年对二甲苯工程		
设计			20000m³ 卷帘型干式 气柜柜壁开孔 柜壁铁门详图			设计阶段	详细设计
校核						专业	设备
审核						单元号	
审定						比例	1:5
会签专业			签署人	日期	D3320-70-00-63-T-101/14-4		