




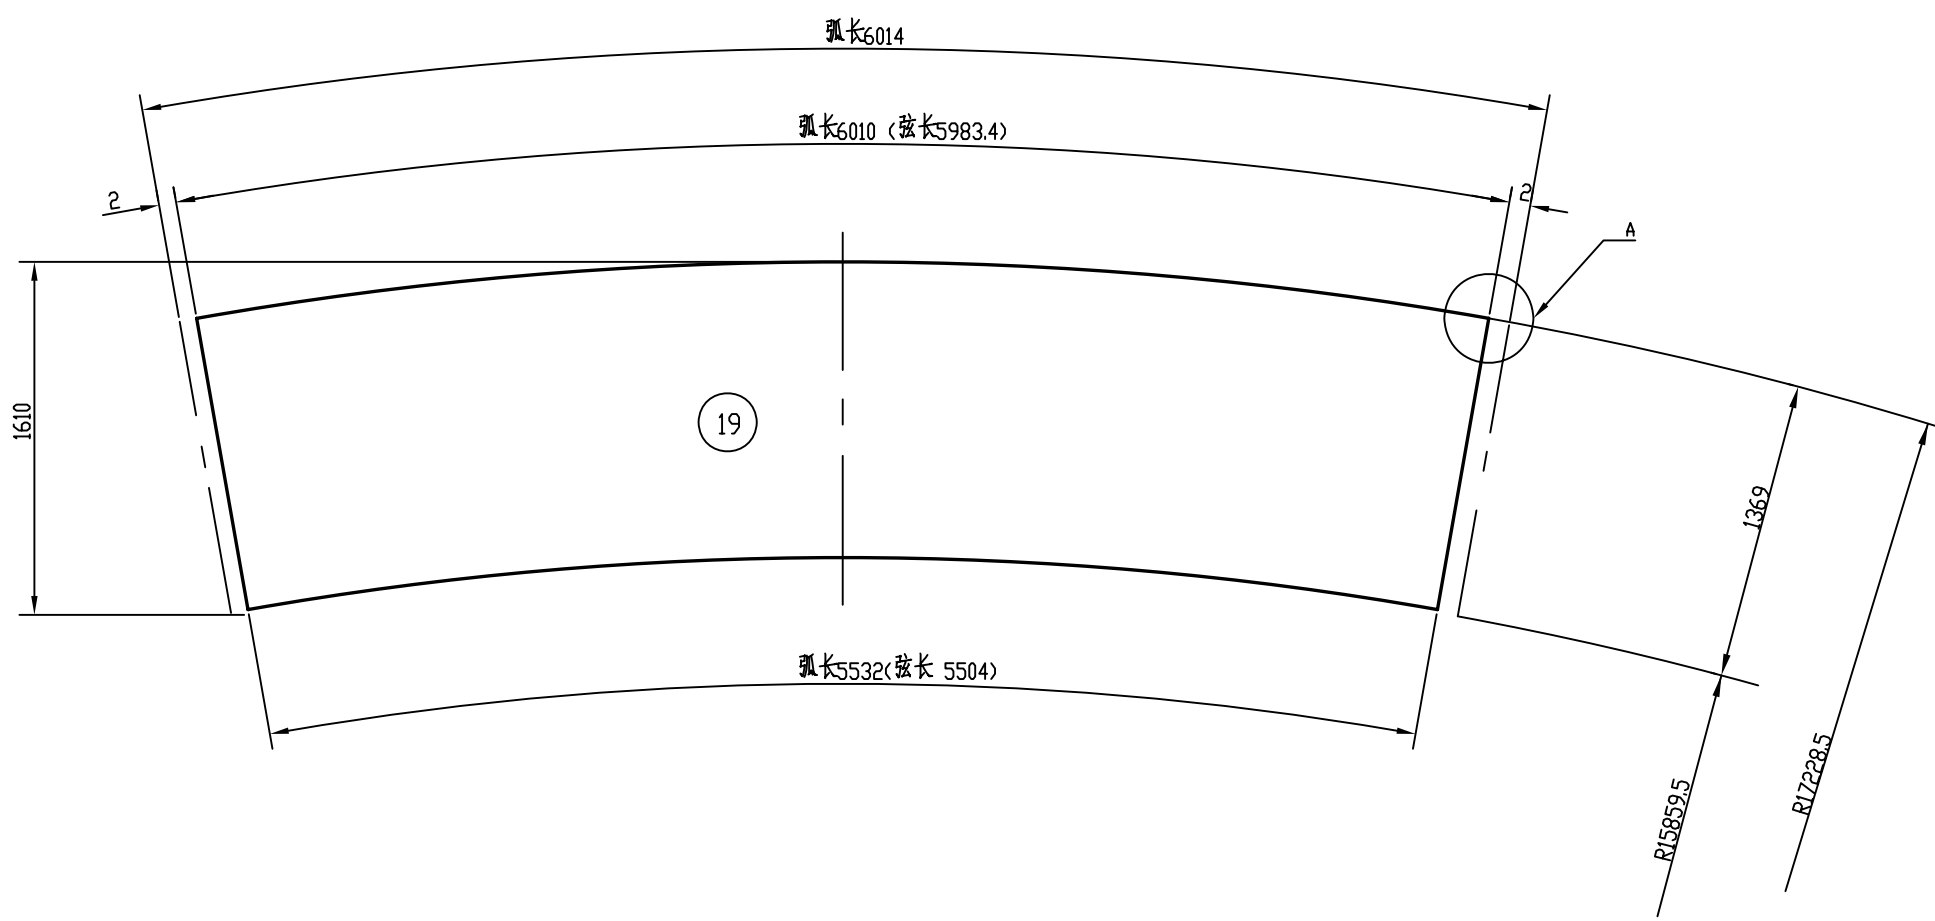


⑬ 板配料图
(-1610x6014x6 共18块)

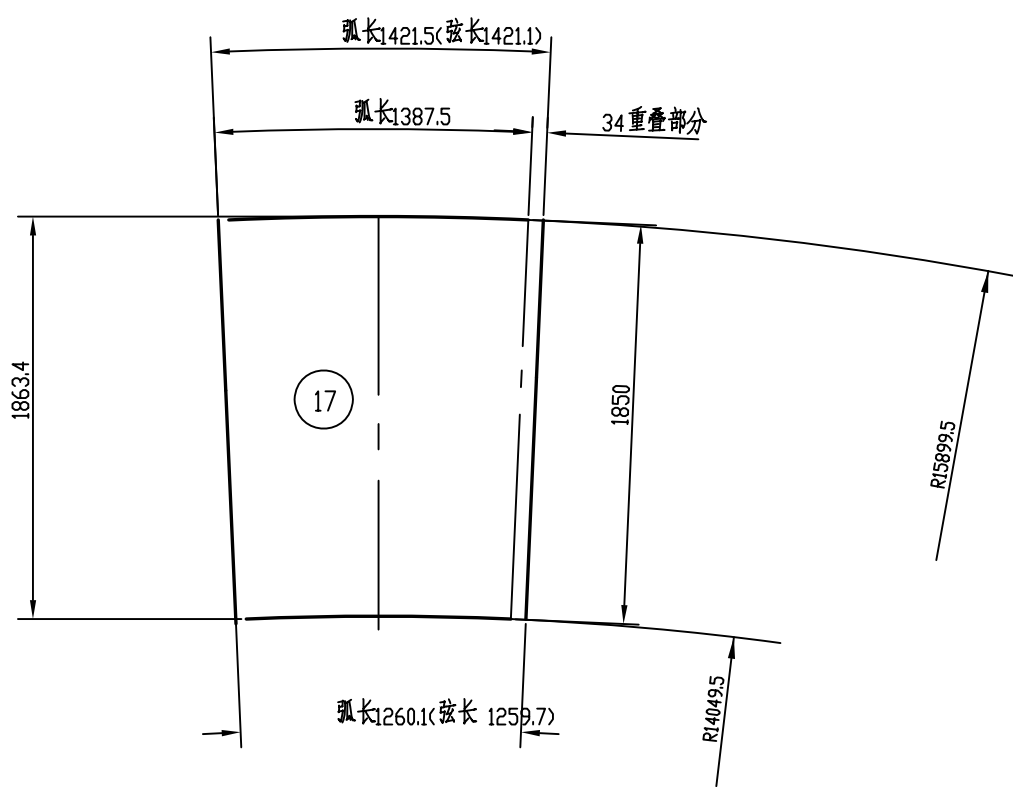

⑰ 板配料图
(-1422x1864x6 共72块)

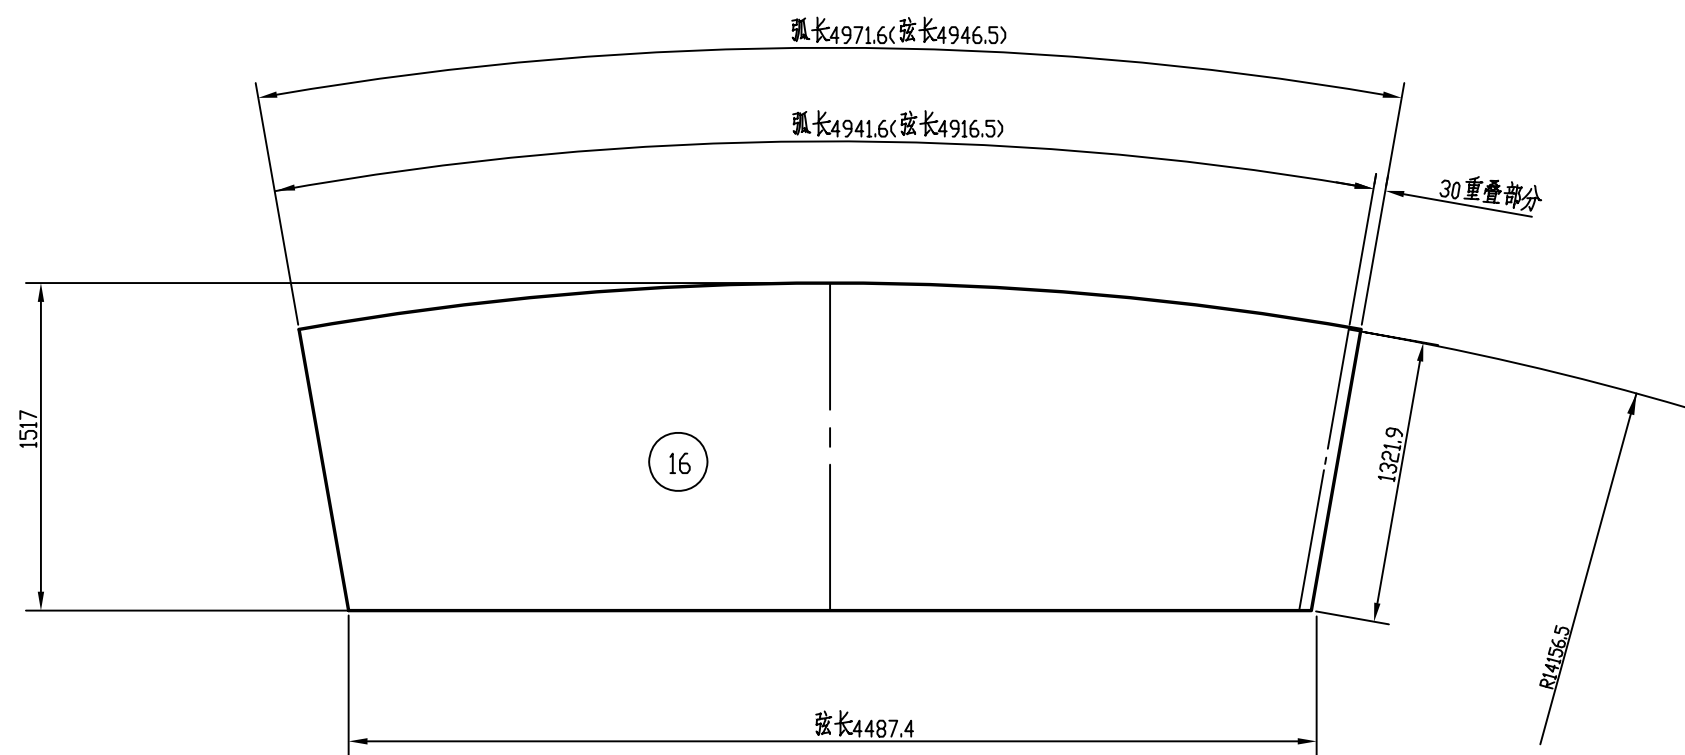

⑯ 板配料图
(-1517x4972x4.5 共8块)

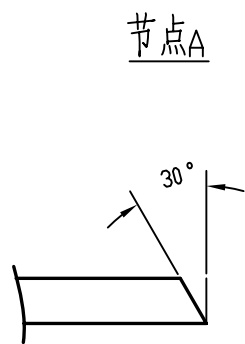

- 说明：
- 1.柜底板平面图见 D3320-70-00-63-T-101/2-1。
 - 2.本图为工厂加工制作,其他为现场制作.
 - 3.板材尺寸有变动时可根据实际情况配料.

会签专业 签署人 日 期			设计		校核		审核		审定		20000m³卷帘型干式 气柜底板 ⑬ ⑰ ⑱ 罐底板配料图		建设单位		腾龙芳烃(漳州)有限公司	
													项目名称		腾龙芳烃(漳州)80万吨/年对二甲苯工程	
			设计阶段		详细设计											
			专 业		设备											
			单 元 号													
比例		1:35														
														D3320-70-00-63-T-101/2-2		